




ELEVATION 'A'

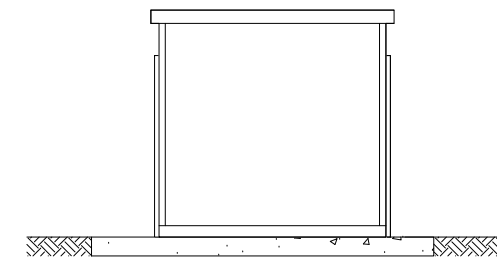


ELEVATION 'B'

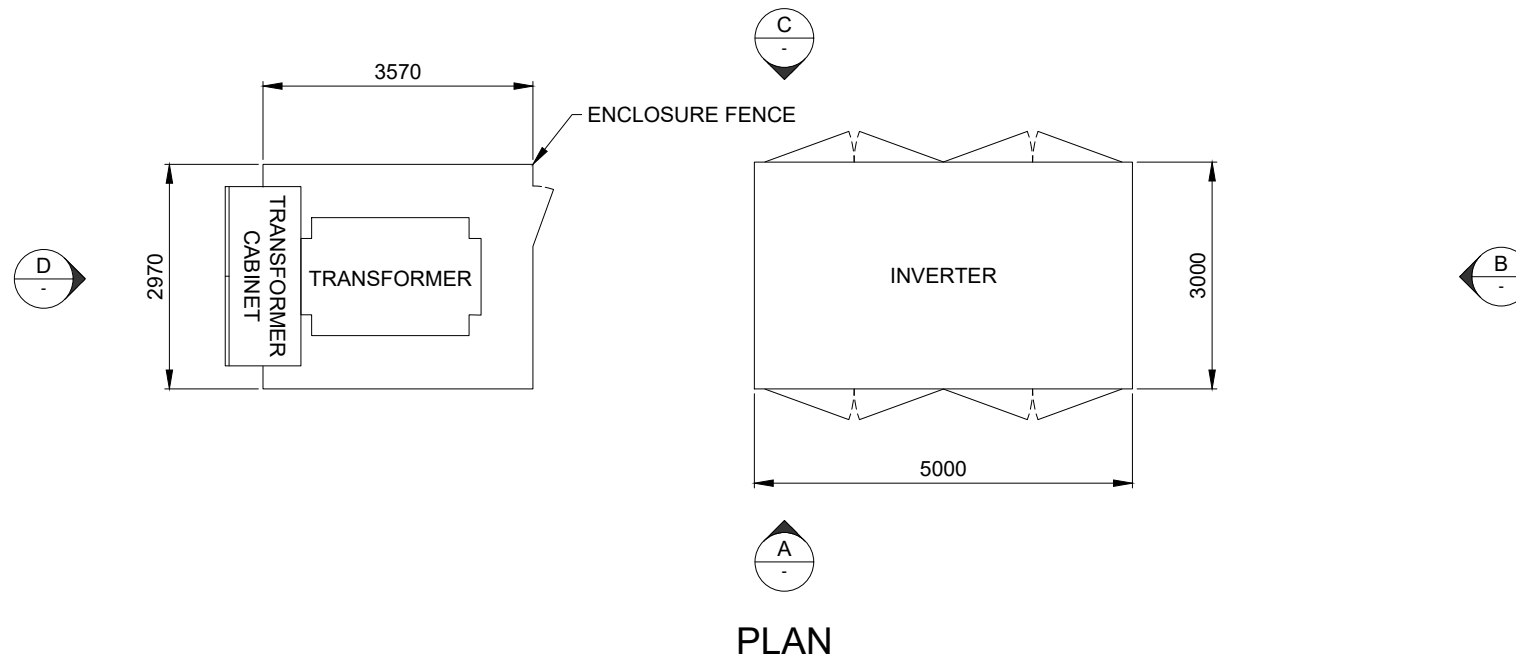

PLAN

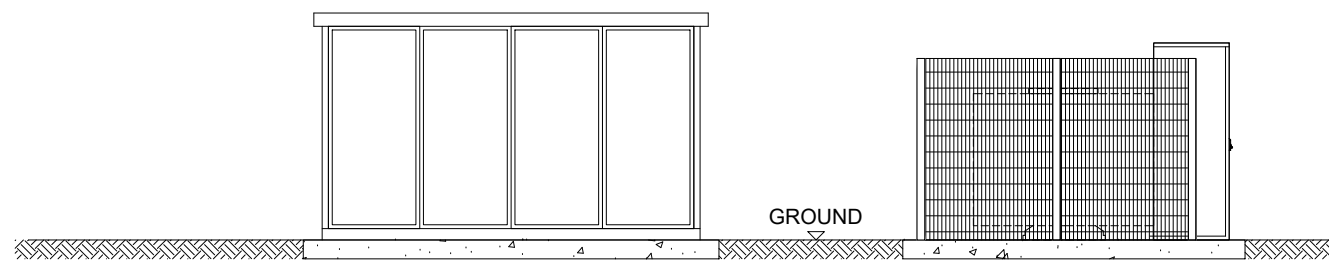

ELEVATION 'C'

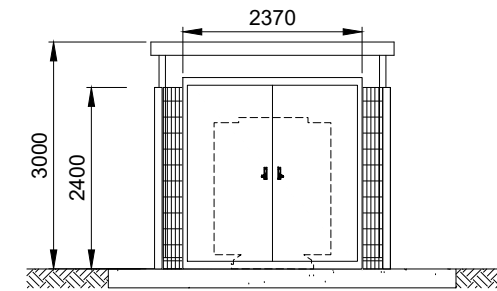

ELEVATION 'D'

NOTES

1. ALL DIMENSIONS ARE TYPICAL UNLESS OTHERWISE STATED AND SUBJECT TO DETAILED DESIGN.
2. ALL DIMENSIONS ARE IN MILLIMETERS UNLESS OTHERWISE STATED.
3. ROOM & DOOR POSITIONS ARE INDICATIVE AND SUBJECT TO DETAILED DESIGN.
4. APPROXIMATE FINISHED FLOOR LEVEL 300mm ABOVE EXISTING GROUND.

1	FG	IB	BD	2024-01-23	First Issue
ISSUE	DRAWN	CHKD	APPD	DATE	REVISION NOTES
PURPOSE					COORDINATES
PERMITTING					N/A
SCALE					DATUM
1:100 @A3					N/A
LAYOUT DRAWING					T-LAYOUT NO
N/A					N/A
PROJECT TITLE					
NUNEHAM SOLAR FARM					
DRAWING TITLE					
FIGURE 9 TYPICAL INVERTER SUBSTATION					

RES DRAWING NUMBER	REV
04531-RES-SOL-DR-PT-002	1

THIS DRAWING IS THE PROPERTY OF RENEWABLE ENERGY SYSTEMS LIMITED AND NO REPRODUCTION MAY BE MADE IN WHOLE OR IN PART WITHOUT PERMISSION



BEAUFORT COURT,
EGG FARM LANE,
KINGS LANGLEY,
HERTS WD4 8LR, UK
TEL +44 (0) 1923 299200
WWW.RES-GROUP.COM