



NOTES:



1. THE GAS PIPE PROTECTION DESIGN SHOWN IS INDICATIVE ONLY AND SUBJECT TO CHANGE.
2. DETAIL DESIGN OF GAS PIPE PROTECTION SLAB SHALL BE CARRIED OUT IN ACCORDANCE WITH THE SPECIFICATIONS OF BOTH NATIONAL GRID AND SGN.

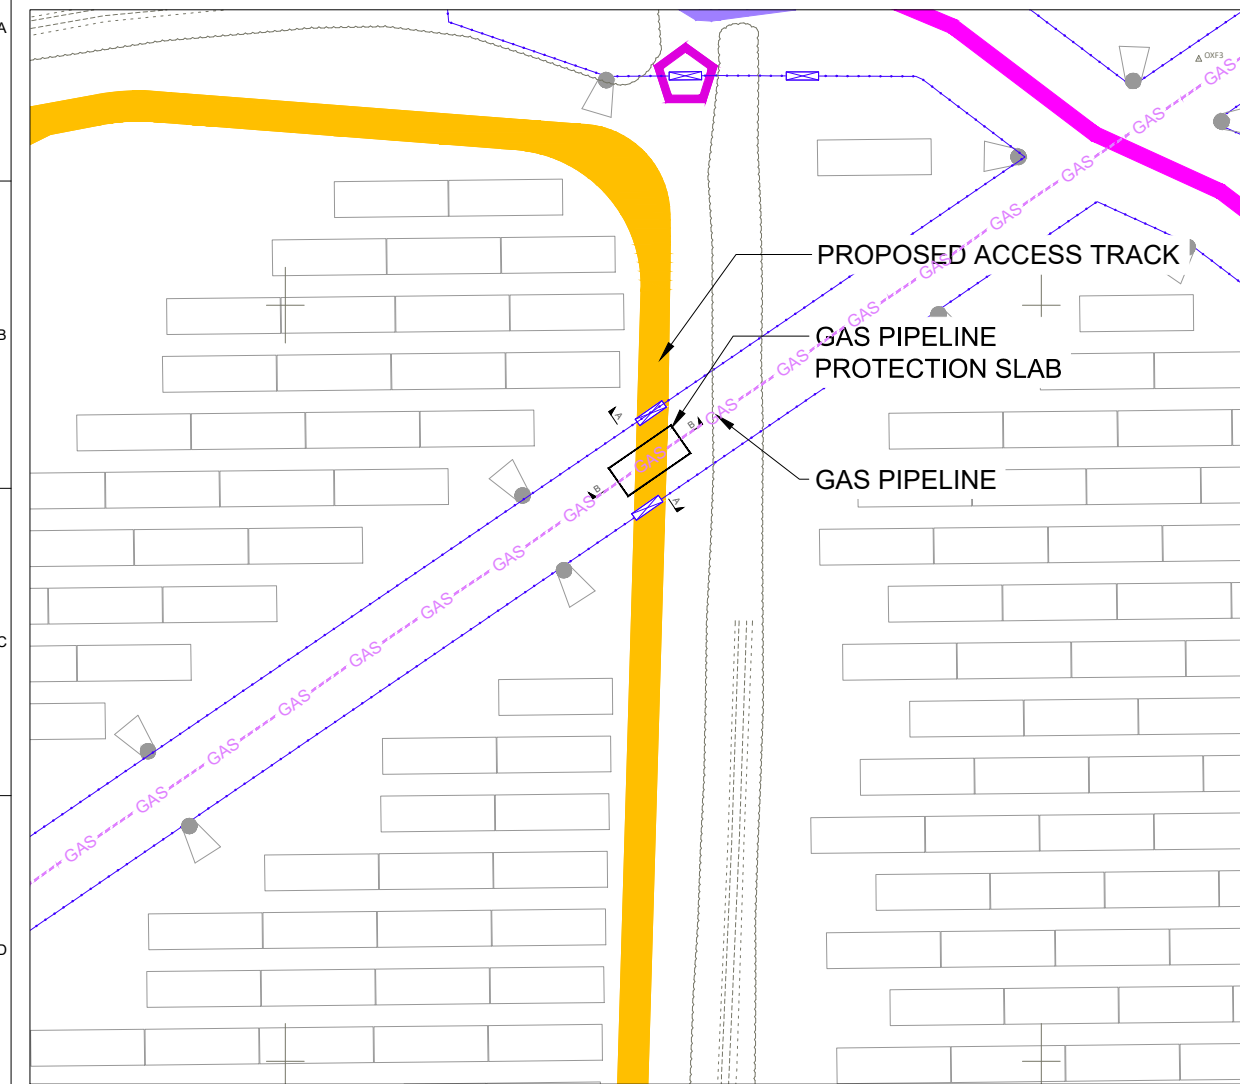


**SLAB LOCATION**  
SCALE 1:1,000

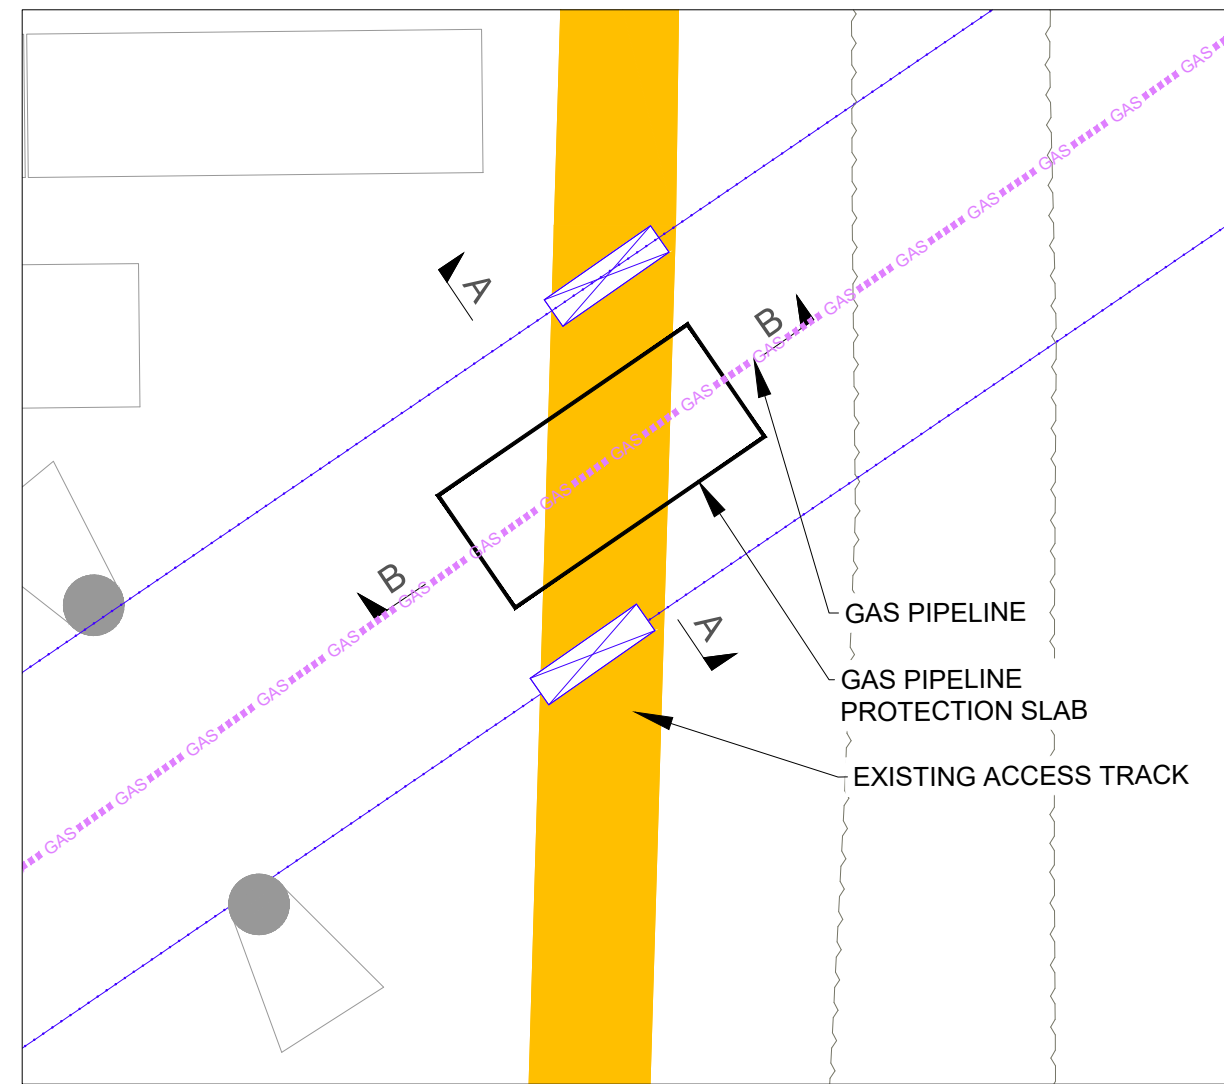

**SLAB PLAN VIEW**  
SCALE 1:250

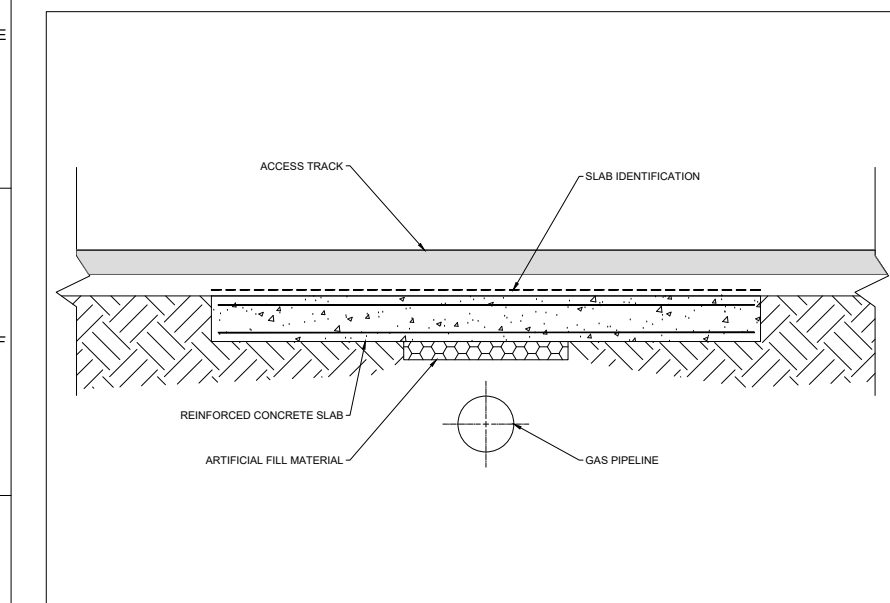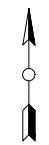

**SECTION A-A**  
SCALE 1:25

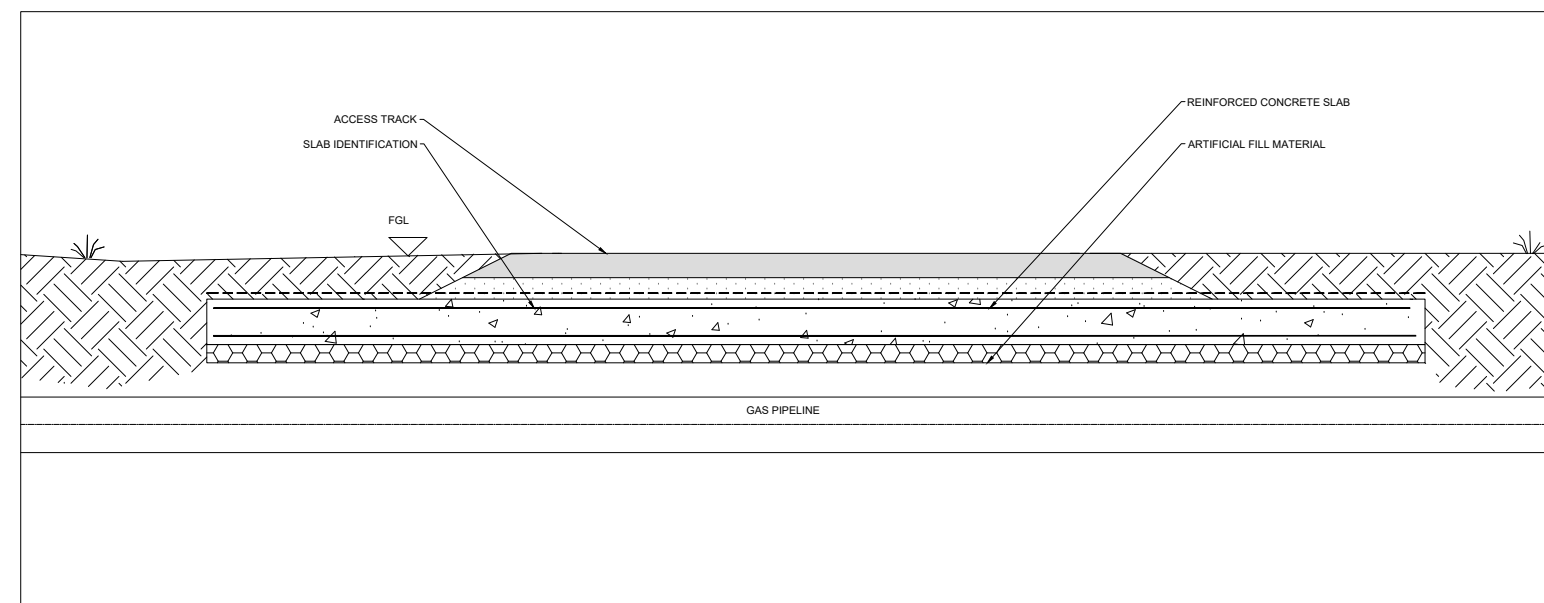

**SECTION B-B**  
SCALE 1:25

|                |       |      |      |            |                |
|----------------|-------|------|------|------------|----------------|
| 1              | FG    | JM   | BD   | 2024-01-23 | First Issue    |
| ISSUE          | DRAWN | CHKD | APPD | DATE       | REVISION NOTES |
| PURPOSE        |       |      |      |            | COORDINATES    |
| PERMITTING     |       |      |      |            | OSGB 1936      |
| SCALE          |       |      |      |            | DATUM          |
| AS SHOWN @A3   |       |      |      |            | N/A            |
| LAYOUT DRAWING |       |      |      |            | T-LAYOUT NO    |
| N/A            |       |      |      |            | N/A            |

PROJECT TITLE  
**NUNEHAM SOLAR FARM**

DRAWING TITLE  
**FIGURE 14  
GAS PIPE PROTECTION SLAB**

RES DRAWING NUMBER  
**04531-RES-UTI-DR-PT-001**

REV  
**1**

THIS DRAWING IS THE PROPERTY OF RENEWABLE ENERGY SYSTEMS LIMITED AND NO REPRODUCTION MAY BE MADE IN WHOLE OR IN PART WITHOUT PERMISSION



BEAUFORT COURT,  
EGG FARM LANE,  
KINGS LANGLEY,  
HERTS WD4 8LR, UK  
TEL +44 (0) 1923 299200  
WWW.RES-GROUP.COM