

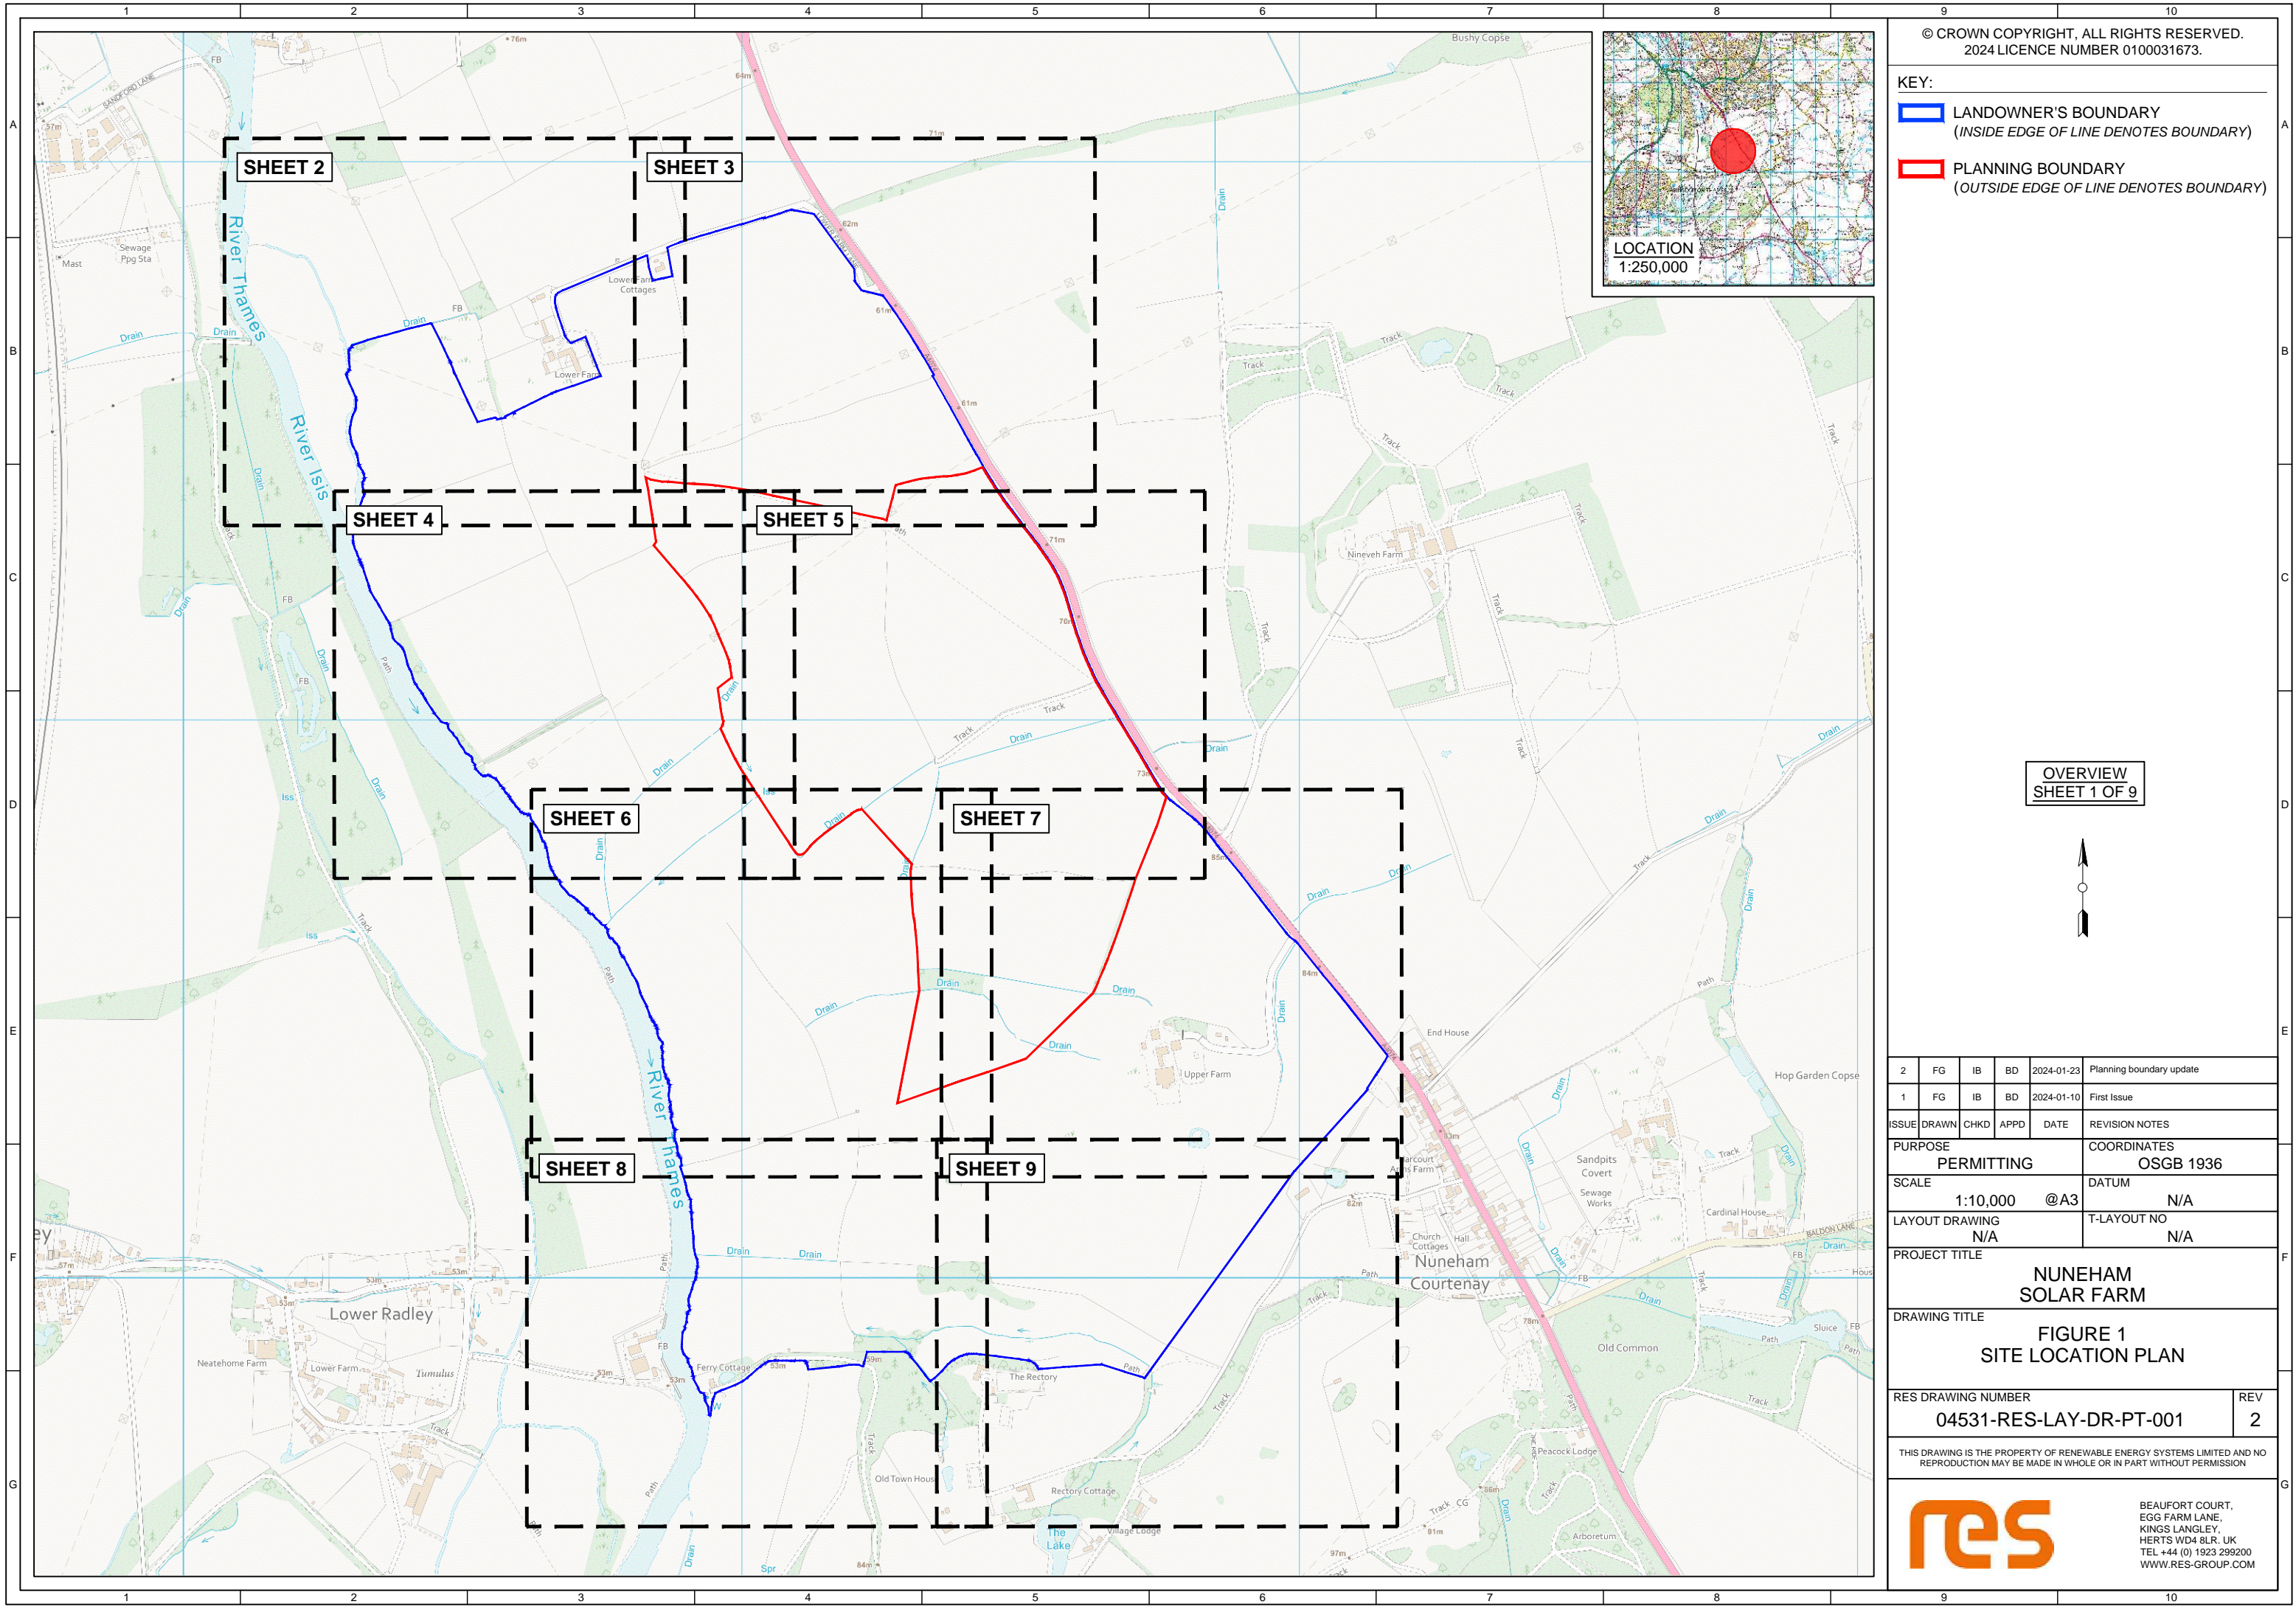


- KEY:
- LANDOWNER'S BOUNDARY
(INSIDE EDGE OF LINE DENOTES BOUNDARY)
 - PLANNING BOUNDARY
(OUTSIDE EDGE OF LINE DENOTES BOUNDARY)

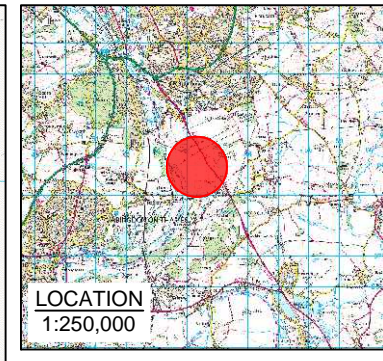


OVERVIEW
SHEET 1 OF 9

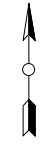


2	FG	IB	BD	2024-01-23	Planning boundary update
1	FG	IB	BD	2024-01-10	First Issue
ISSUE	DRAWN	CHKD	APPD	DATE	REVISION NOTES
PURPOSE				COORDINATES	
PERMITTING				OSGB 1936	
SCALE			DATUM		
1:10,000 @A3			N/A		
LAYOUT DRAWING				T-LAYOUT NO	
N/A				N/A	
PROJECT TITLE					
NUNEHAM SOLAR FARM					
DRAWING TITLE					
FIGURE 1 SITE LOCATION PLAN					
RES DRAWING NUMBER					REV
04531-RES-LAY-DR-PT-001					2
THIS DRAWING IS THE PROPERTY OF RENEWABLE ENERGY SYSTEMS LIMITED AND NO REPRODUCTION MAY BE MADE IN WHOLE OR IN PART WITHOUT PERMISSION					
				BEAUFORT COURT, EGG FARM LANE, KINGS LANGLEY, HERTS WD4 8LR, UK TEL +44 (0) 1923 299200 WWW.RES-GROUP.COM	

- KEY:
- LANDOWNER'S BOUNDARY
(INSIDE EDGE OF LINE DENOTES BOUNDARY)
 - PLANNING BOUNDARY
(OUTSIDE EDGE OF LINE DENOTES BOUNDARY)

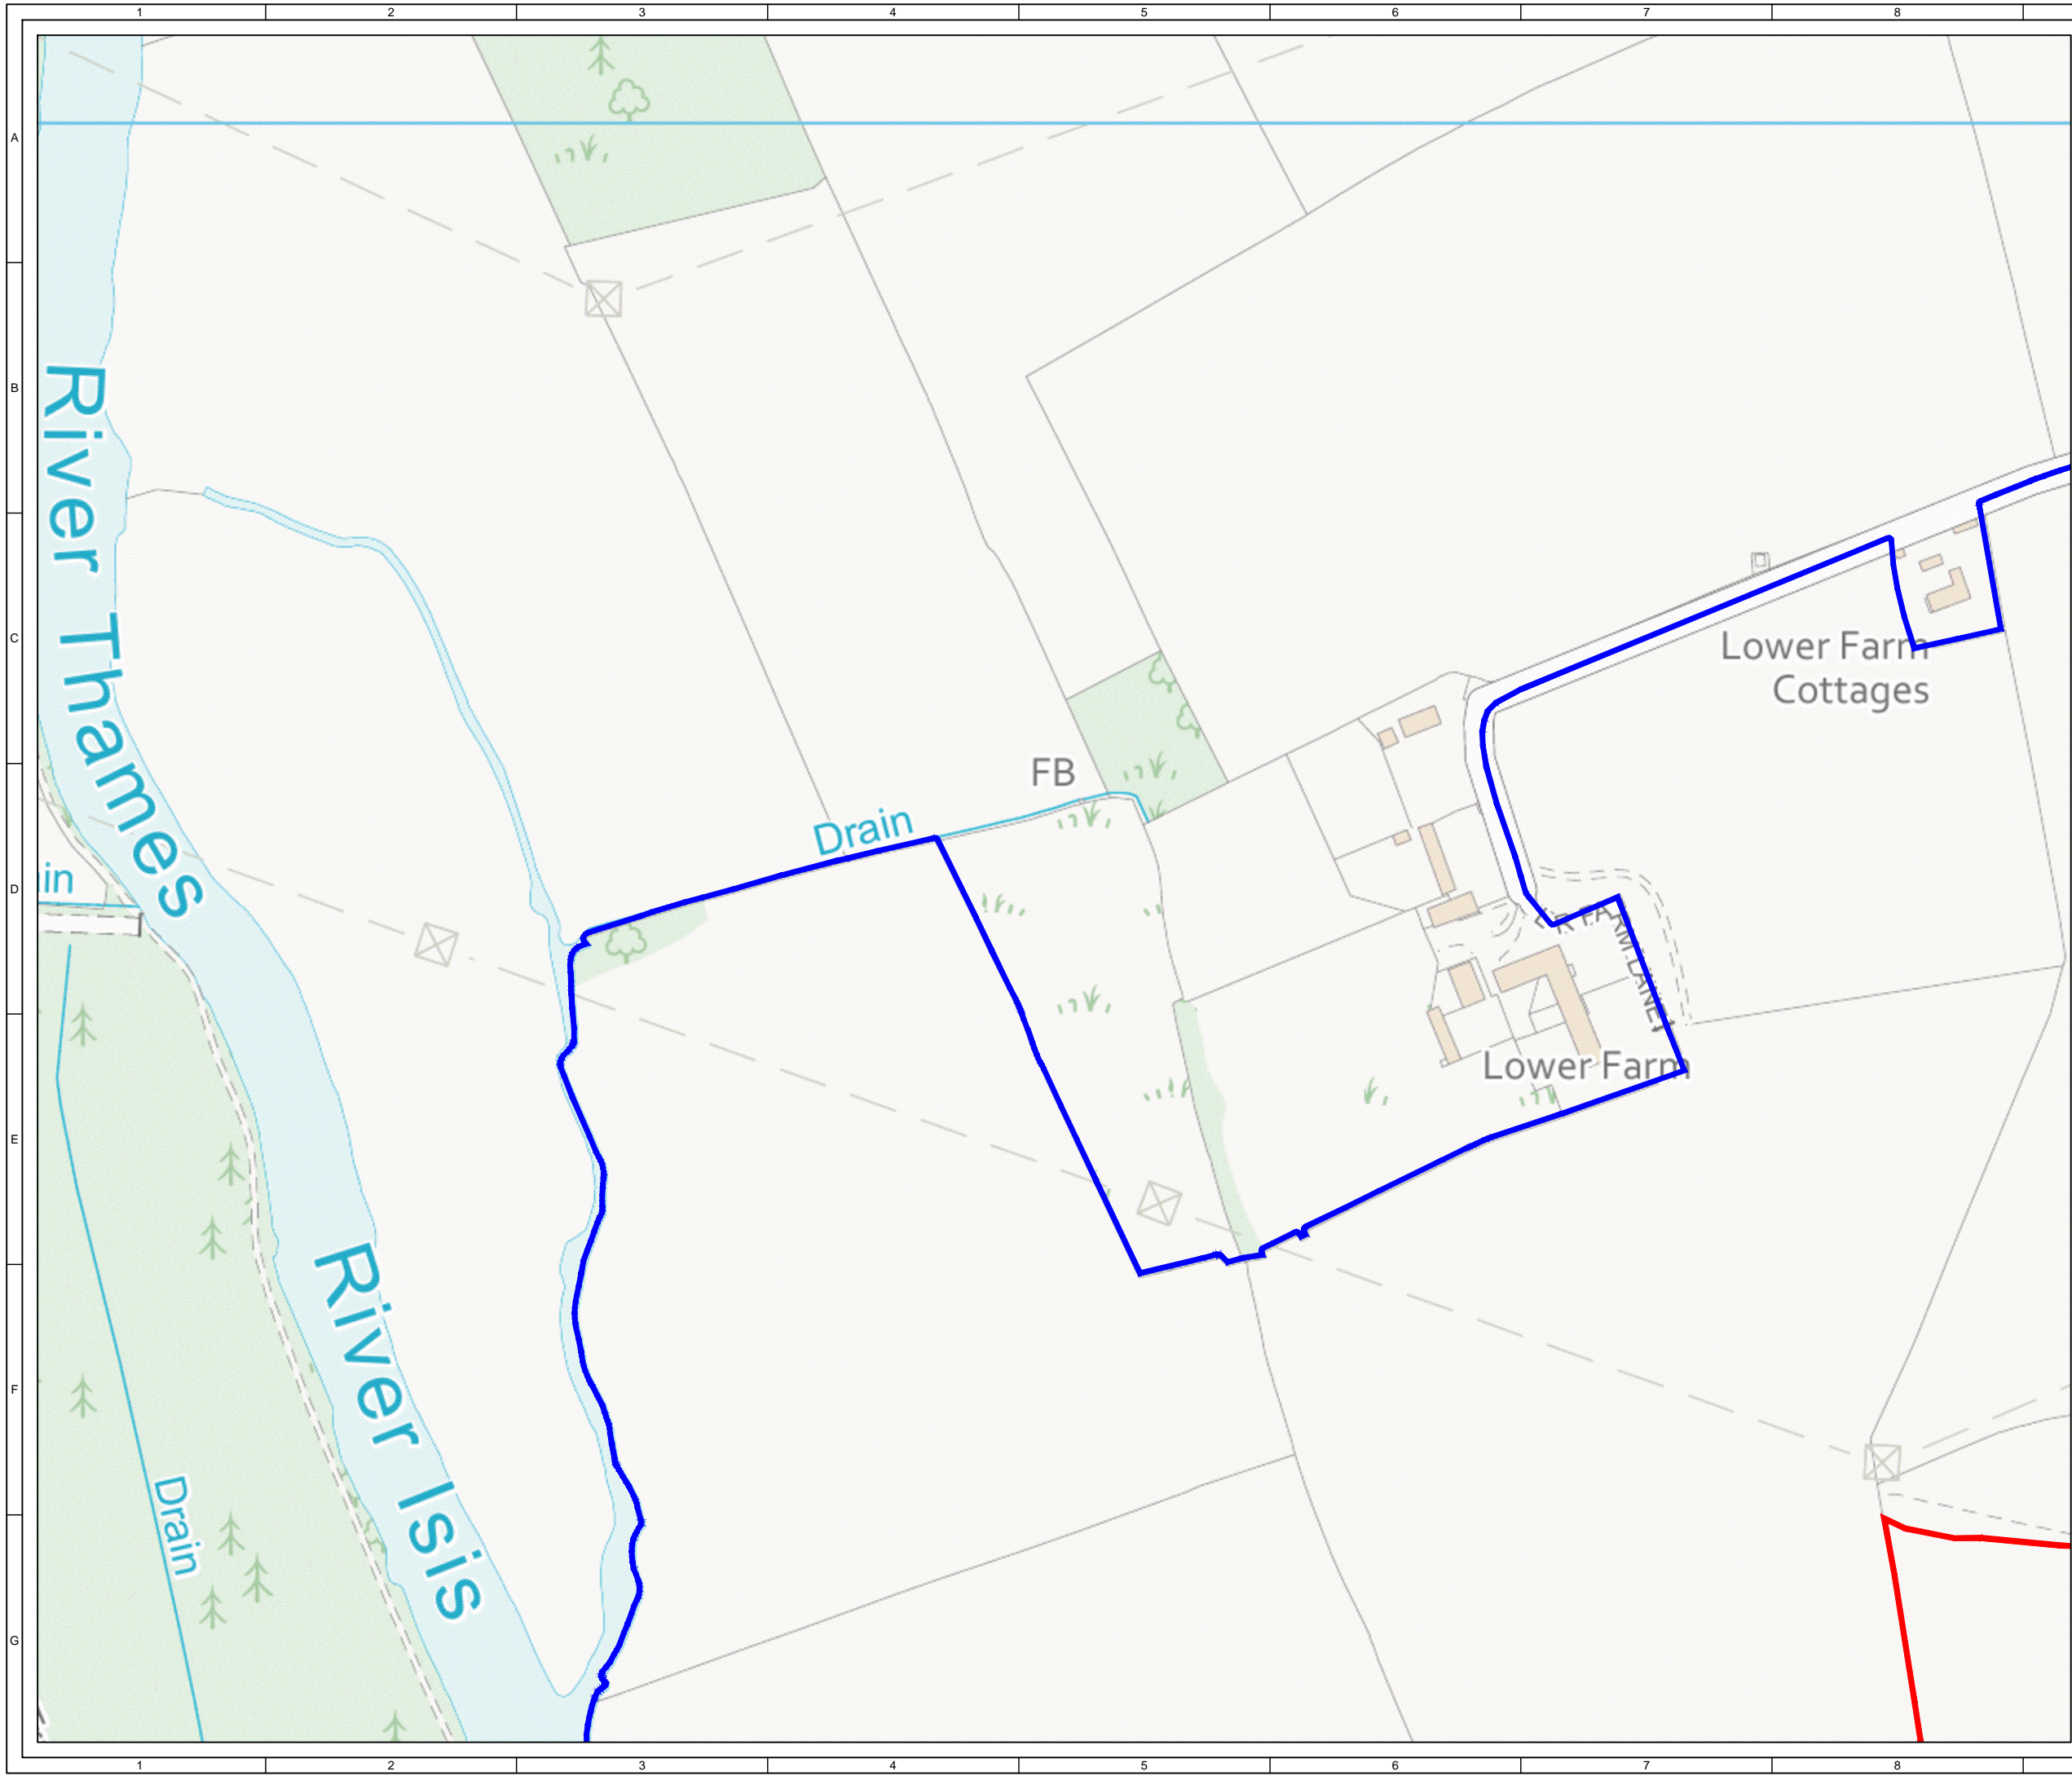

SHEET 2 OF 9

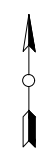

2	FG	IB	BD	2024-01-23	Planning boundary update
1	FG	IB	BD	2024-01-10	First Issue
ISSUE	DRAWN	CHKD	APPD	DATE	REVISION NOTES
PURPOSE				COORDINATES	
PERMITTING				OSGB 1936	
SCALE				DATUM	
1:2,500 @A3				N/A	
LAYOUT DRAWING				T-LAYOUT NO	
N/A				N/A	

PROJECT TITLE
NUNEHAM SOLAR FARM

DRAWING TITLE
FIGURE 1 SITE LOCATION PLAN


RES DRAWING NUMBER	REV
04531-RES-LAY-DR-PT-001	2

THIS DRAWING IS THE PROPERTY OF RENEWABLE ENERGY SYSTEMS LIMITED AND NO REPRODUCTION MAY BE MADE IN WHOLE OR IN PART WITHOUT PERMISSION





BEAUFORT COURT,
EGG FARM LANE,
KINGS LANGLEY,
HERTS WD4 8LR, UK
TEL +44 (0) 1923 299200
WWW.RES-GROUP.COM

- KEY:
- LANDOWNER'S BOUNDARY
(INSIDE EDGE OF LINE DENOTES BOUNDARY)
 - PLANNING BOUNDARY
(OUTSIDE EDGE OF LINE DENOTES BOUNDARY)

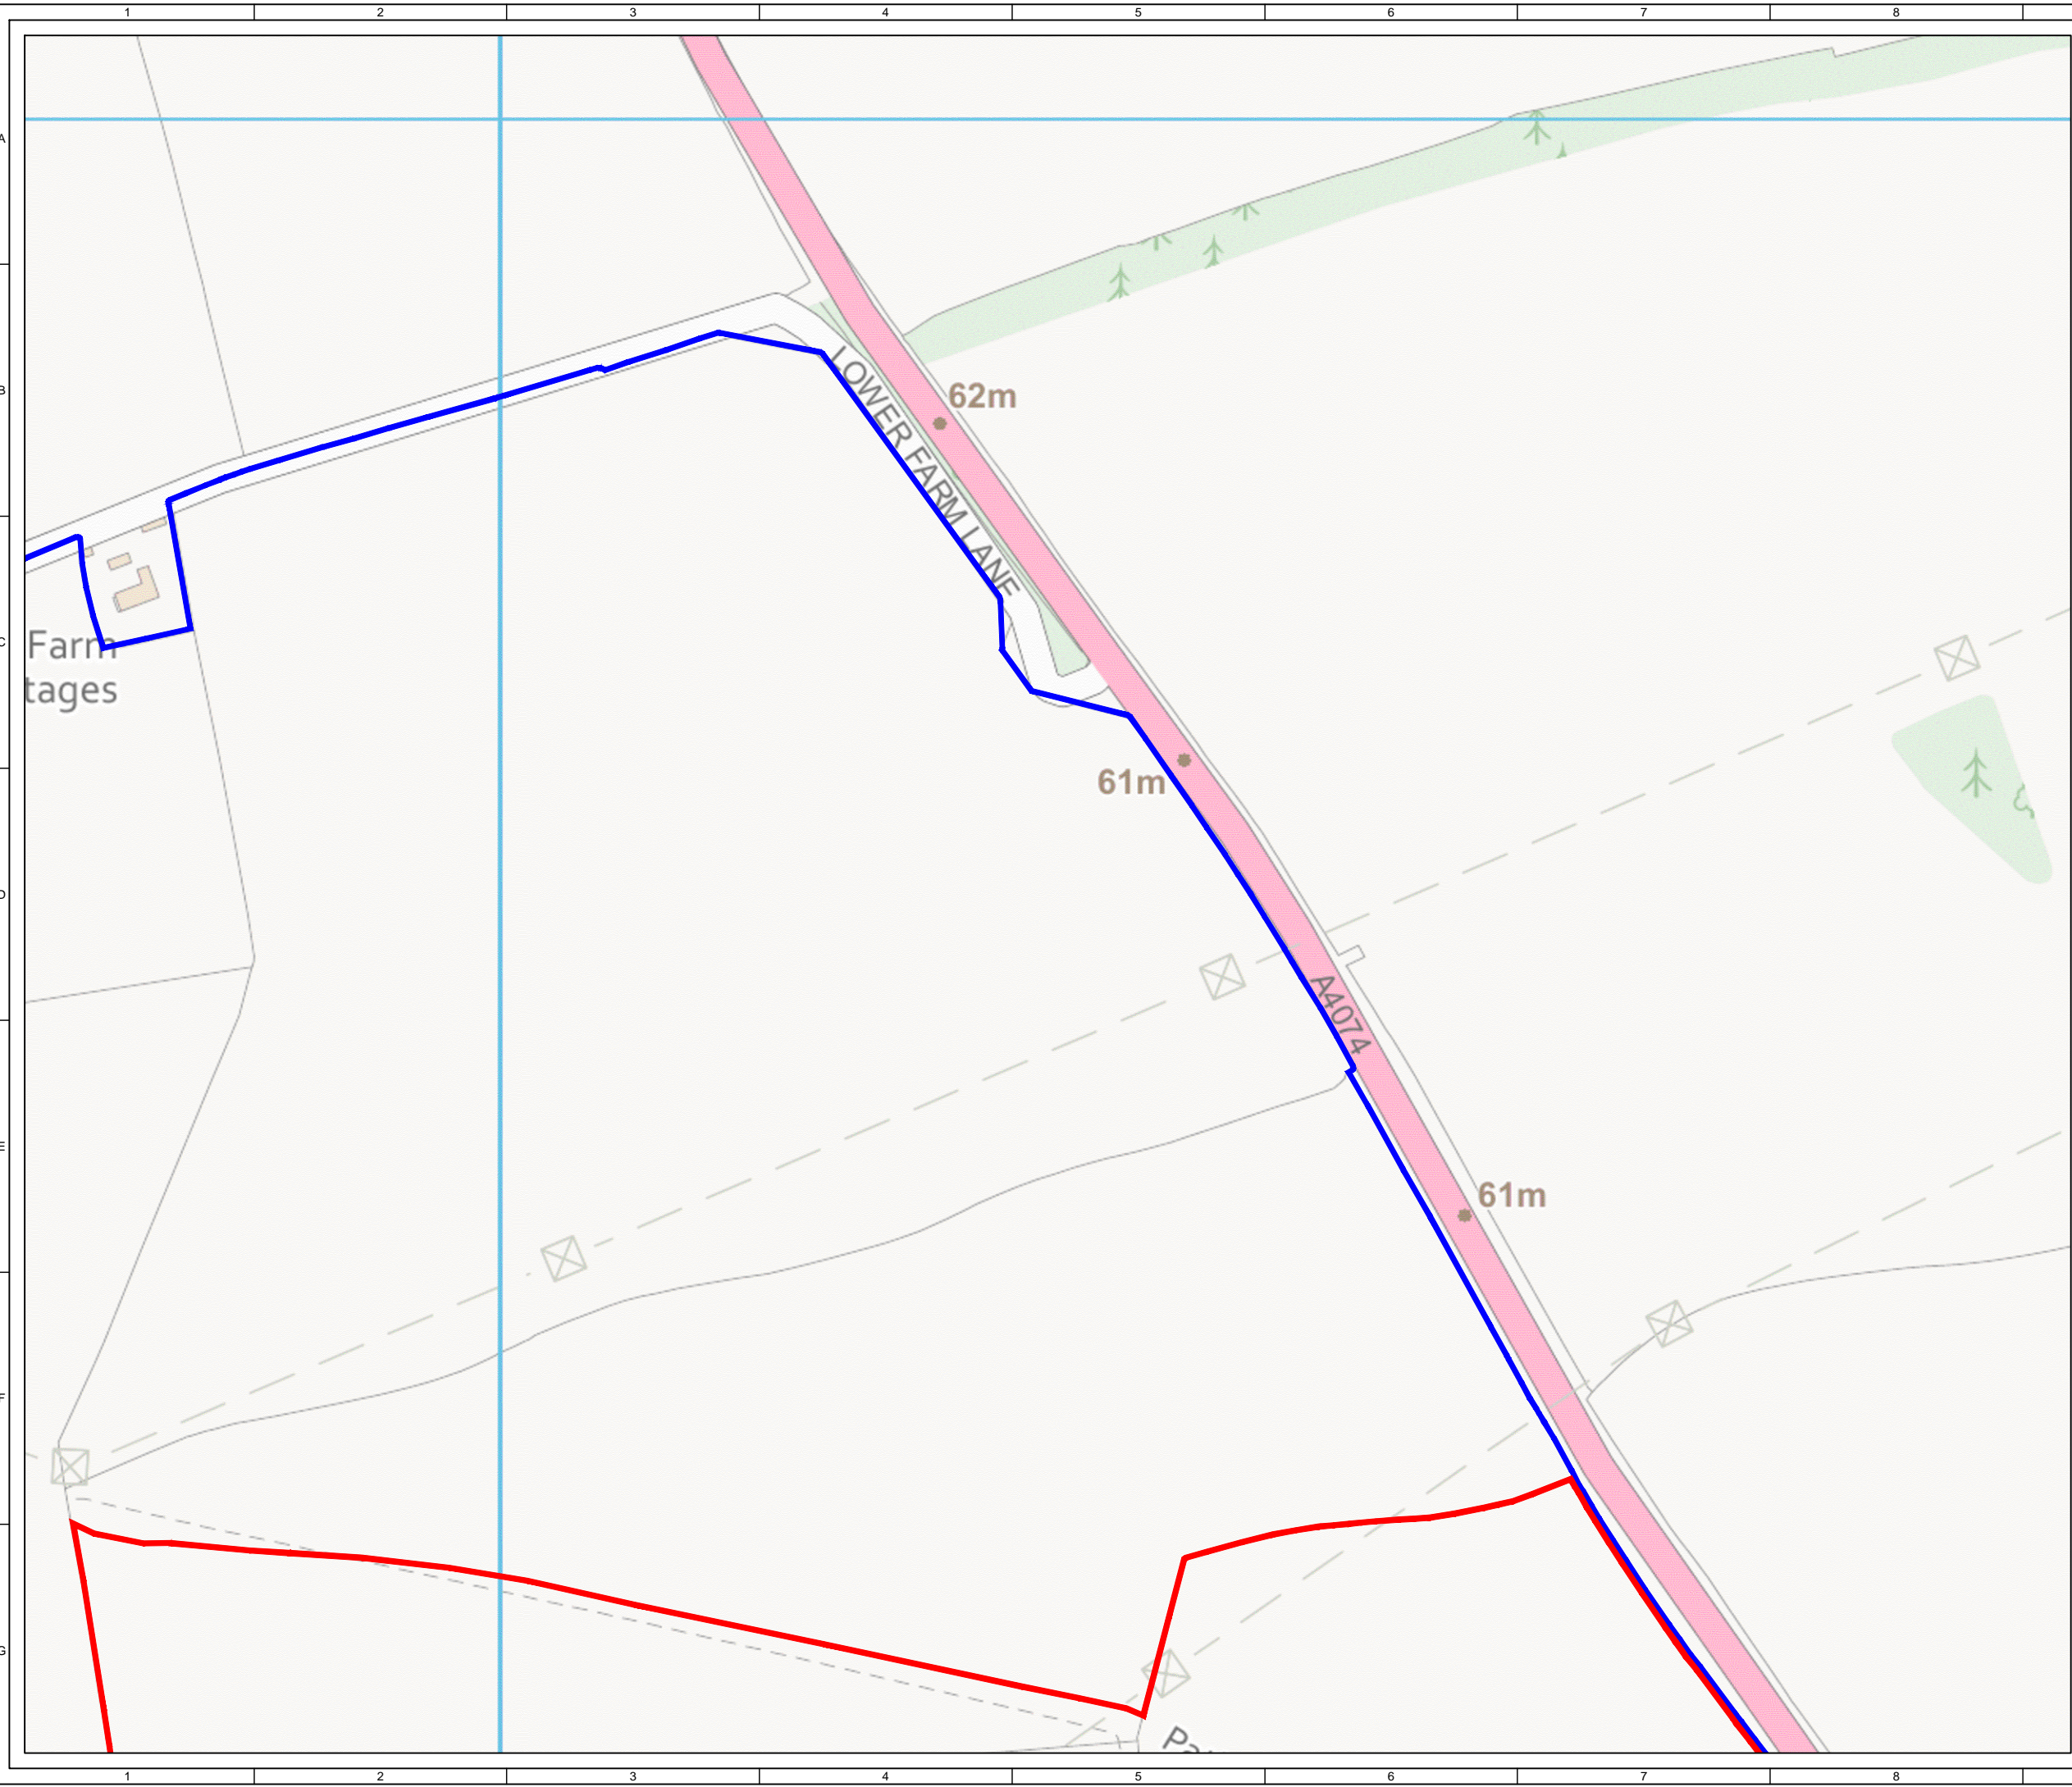

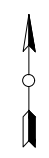

SHEET 3 OF 9




2	FG	IB	BD	2024-01-23	Planning boundary update
1	FG	IB	BD	2024-01-10	First Issue
ISSUE	DRAWN	CHKD	APPD	DATE	REVISION NOTES
PURPOSE				COORDINATES	
PERMITTING				OSGB 1936	
SCALE				DATUM	
1:2,500 @A3				N/A	
LAYOUT DRAWING				T-LAYOUT NO	
N/A				N/A	
PROJECT TITLE					
NUNEHAM SOLAR FARM					
DRAWING TITLE					
FIGURE 1 SITE LOCATION PLAN					
RES DRAWING NUMBER					REV
04531-RES-LAY-DR-PT-001					2
THIS DRAWING IS THE PROPERTY OF RENEWABLE ENERGY SYSTEMS LIMITED AND NO REPRODUCTION MAY BE MADE IN WHOLE OR IN PART WITHOUT PERMISSION					
				BEAUFORT COURT, EGG FARM LANE, KINGS LANGLEY, HERTS WD4 8LR, UK TEL +44 (0) 1923 299200 WWW.RES-GROUP.COM	

KEY:

	LANDOWNER'S BOUNDARY (INSIDE EDGE OF LINE DENOTES BOUNDARY)
	PLANNING BOUNDARY (OUTSIDE EDGE OF LINE DENOTES BOUNDARY)

SHEET 4 OF 9

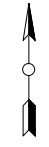

2	FG	IB	BD	2024-01-23	Planning boundary update
1	FG	IB	BD	2024-01-10	First Issue
ISSUE	DRAWN	CHKD	APPD	DATE	REVISION NOTES
PURPOSE					COORDINATES
PERMITTING					OSGB 1936
SCALE					DATUM
1:2,500 @A3					N/A
LAYOUT DRAWING					T-LAYOUT NO
N/A					N/A

PROJECT TITLE
NUNEHAM SOLAR FARM


DRAWING TITLE
**FIGURE 1
SITE LOCATION PLAN**

RES DRAWING NUMBER	REV
04531-RES-LAY-DR-PT-001	2



THIS DRAWING IS THE PROPERTY OF RENEWABLE ENERGY SYSTEMS LIMITED AND NO REPRODUCTION MAY BE MADE IN WHOLE OR IN PART WITHOUT PERMISSION

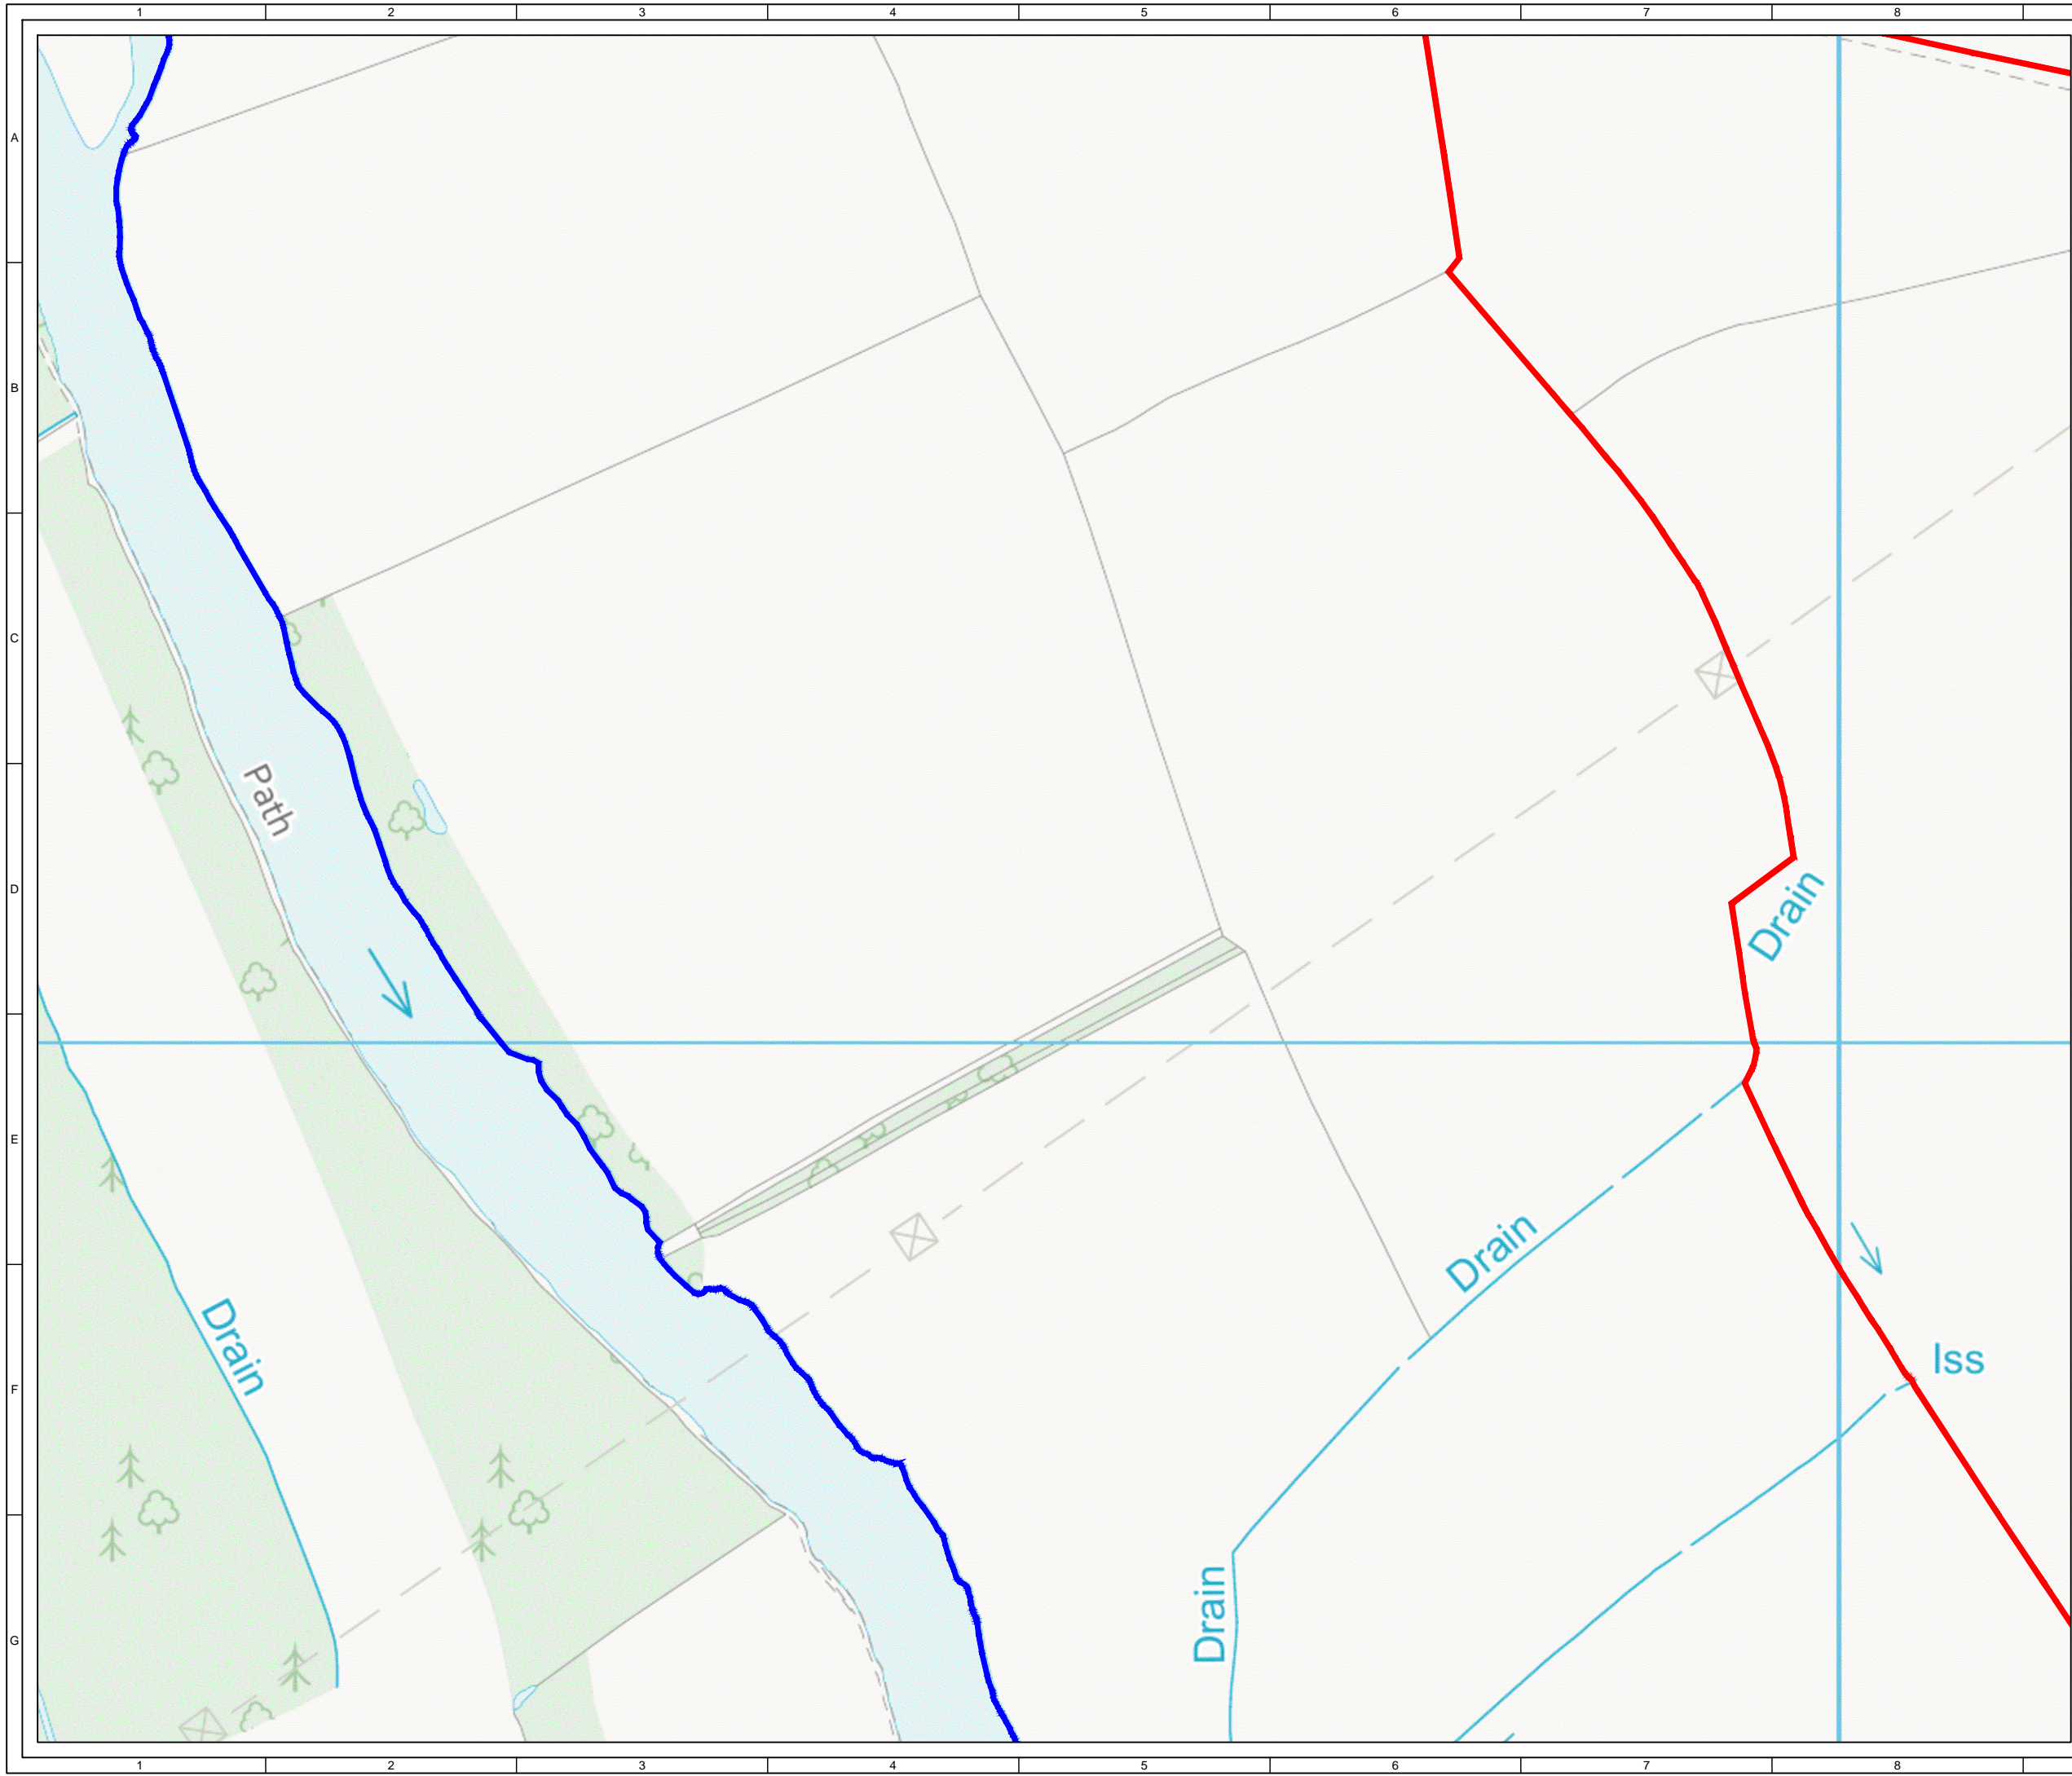


BEAUFORT COURT,
EGG FARM LANE,
KINGS LANGLEY,
HERTS WD4 8LR, UK
TEL +44 (0) 1923 299200
WWW.RES-GROUP.COM




KEY:

	LANDOWNER'S BOUNDARY (INSIDE EDGE OF LINE DENOTES BOUNDARY)
	PLANNING BOUNDARY (OUTSIDE EDGE OF LINE DENOTES BOUNDARY)

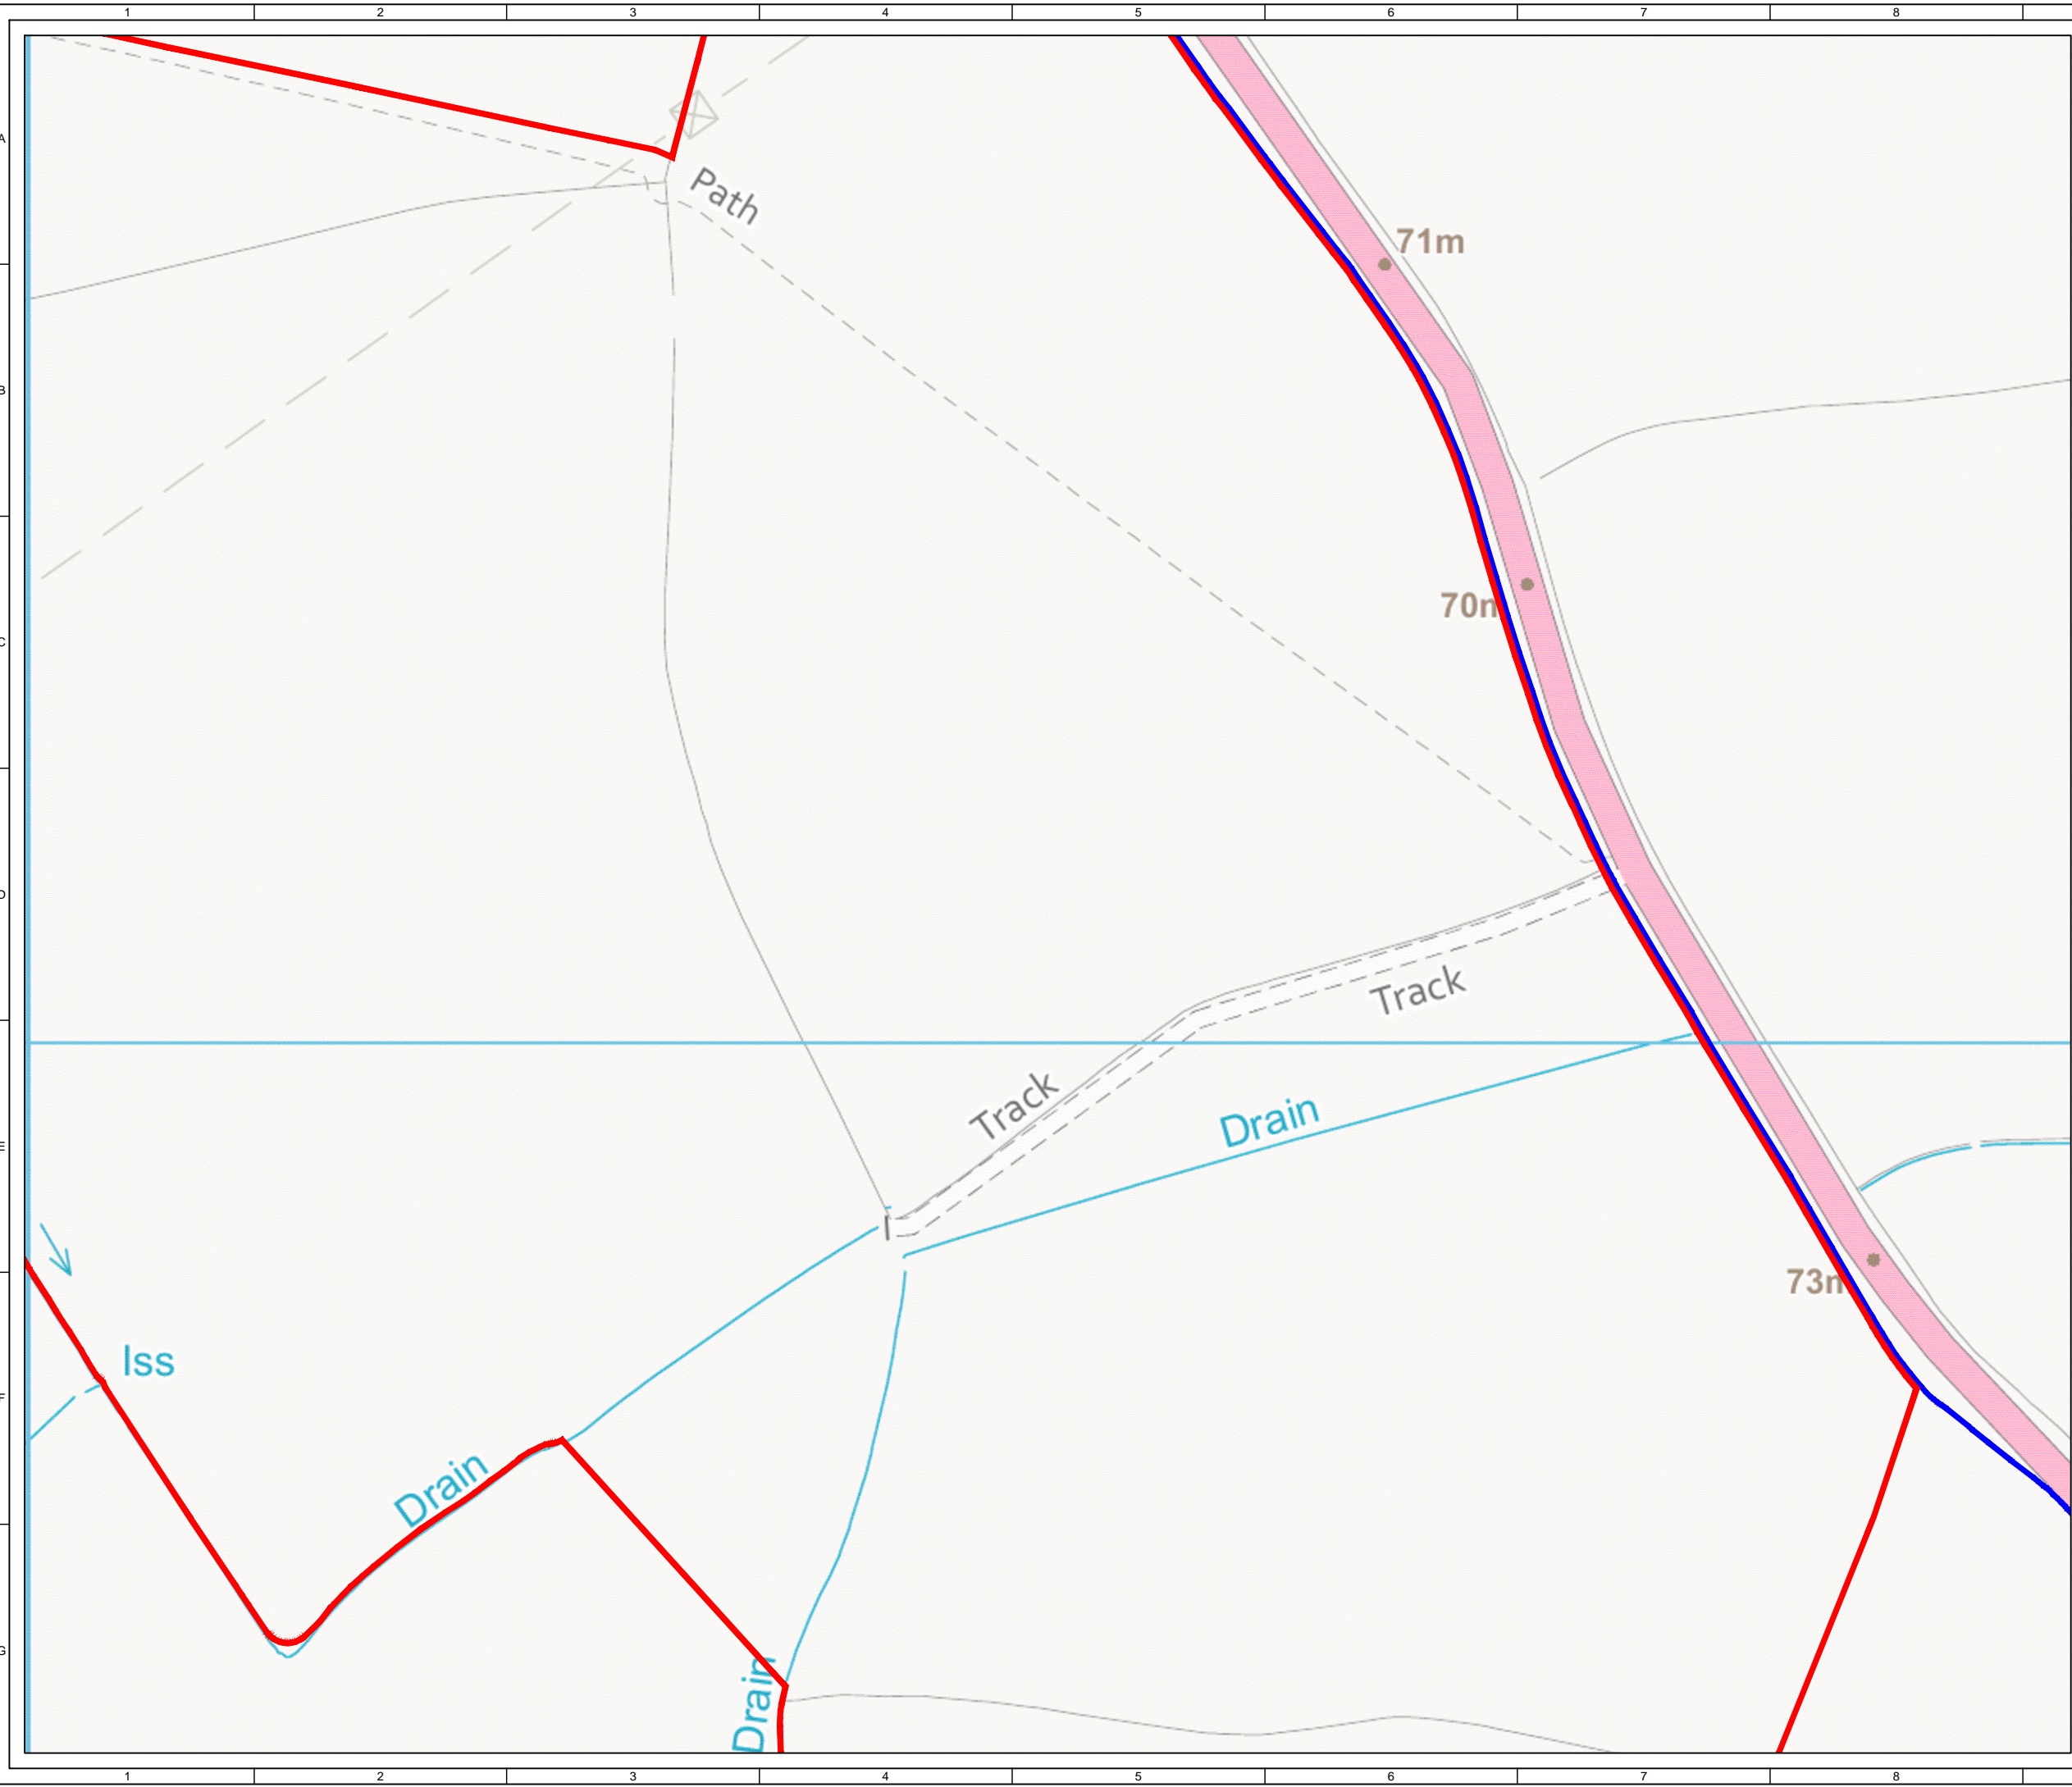

SHEET 5 OF 9

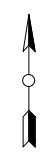

2	FG	IB	BD	2024-01-23	Planning boundary update
1	FG	IB	BD	2024-01-10	First Issue
ISSUE	DRAWN	CHKD	APPD	DATE	REVISION NOTES
PURPOSE				COORDINATES	
PERMITTING				OSGB 1936	
SCALE				DATUM	
1:2,500 @A3				N/A	
LAYOUT DRAWING				T-LAYOUT NO	
N/A				N/A	

PROJECT TITLE
NUNEHAM SOLAR FARM

DRAWING TITLE
**FIGURE 1
SITE LOCATION PLAN**



RES DRAWING NUMBER	REV
04531-RES-LAY-DR-PT-001	2

THIS DRAWING IS THE PROPERTY OF RENEWABLE ENERGY SYSTEMS LIMITED AND NO REPRODUCTION MAY BE MADE IN WHOLE OR IN PART WITHOUT PERMISSION




BEAUFORT COURT,
EGG FARM LANE,
KINGS LANGLEY,
HERTS WD4 8LR, UK
TEL +44 (0) 1923 299200
WWW.RES-GROUP.COM

KEY:

	LANDOWNER'S BOUNDARY (INSIDE EDGE OF LINE DENOTES BOUNDARY)
	PLANNING BOUNDARY (OUTSIDE EDGE OF LINE DENOTES BOUNDARY)

SHEET 6 OF 9

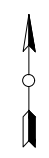

2	FG	IB	BD	2024-01-23	Planning boundary update
1	FG	IB	BD	2024-01-10	First Issue
ISSUE	DRAWN	CHKD	APPD	DATE	REVISION NOTES
PURPOSE					COORDINATES
PERMITTING					OSGB 1936
SCALE					DATUM
1:2,500 @A3					N/A
LAYOUT DRAWING					T-LAYOUT NO
N/A					N/A

PROJECT TITLE
NUNEHAM SOLAR FARM


DRAWING TITLE
**FIGURE 1
SITE LOCATION PLAN**

RES DRAWING NUMBER	REV
04531-RES-LAY-DR-PT-001	2



THIS DRAWING IS THE PROPERTY OF RENEWABLE ENERGY SYSTEMS LIMITED AND NO REPRODUCTION MAY BE MADE IN WHOLE OR IN PART WITHOUT PERMISSION

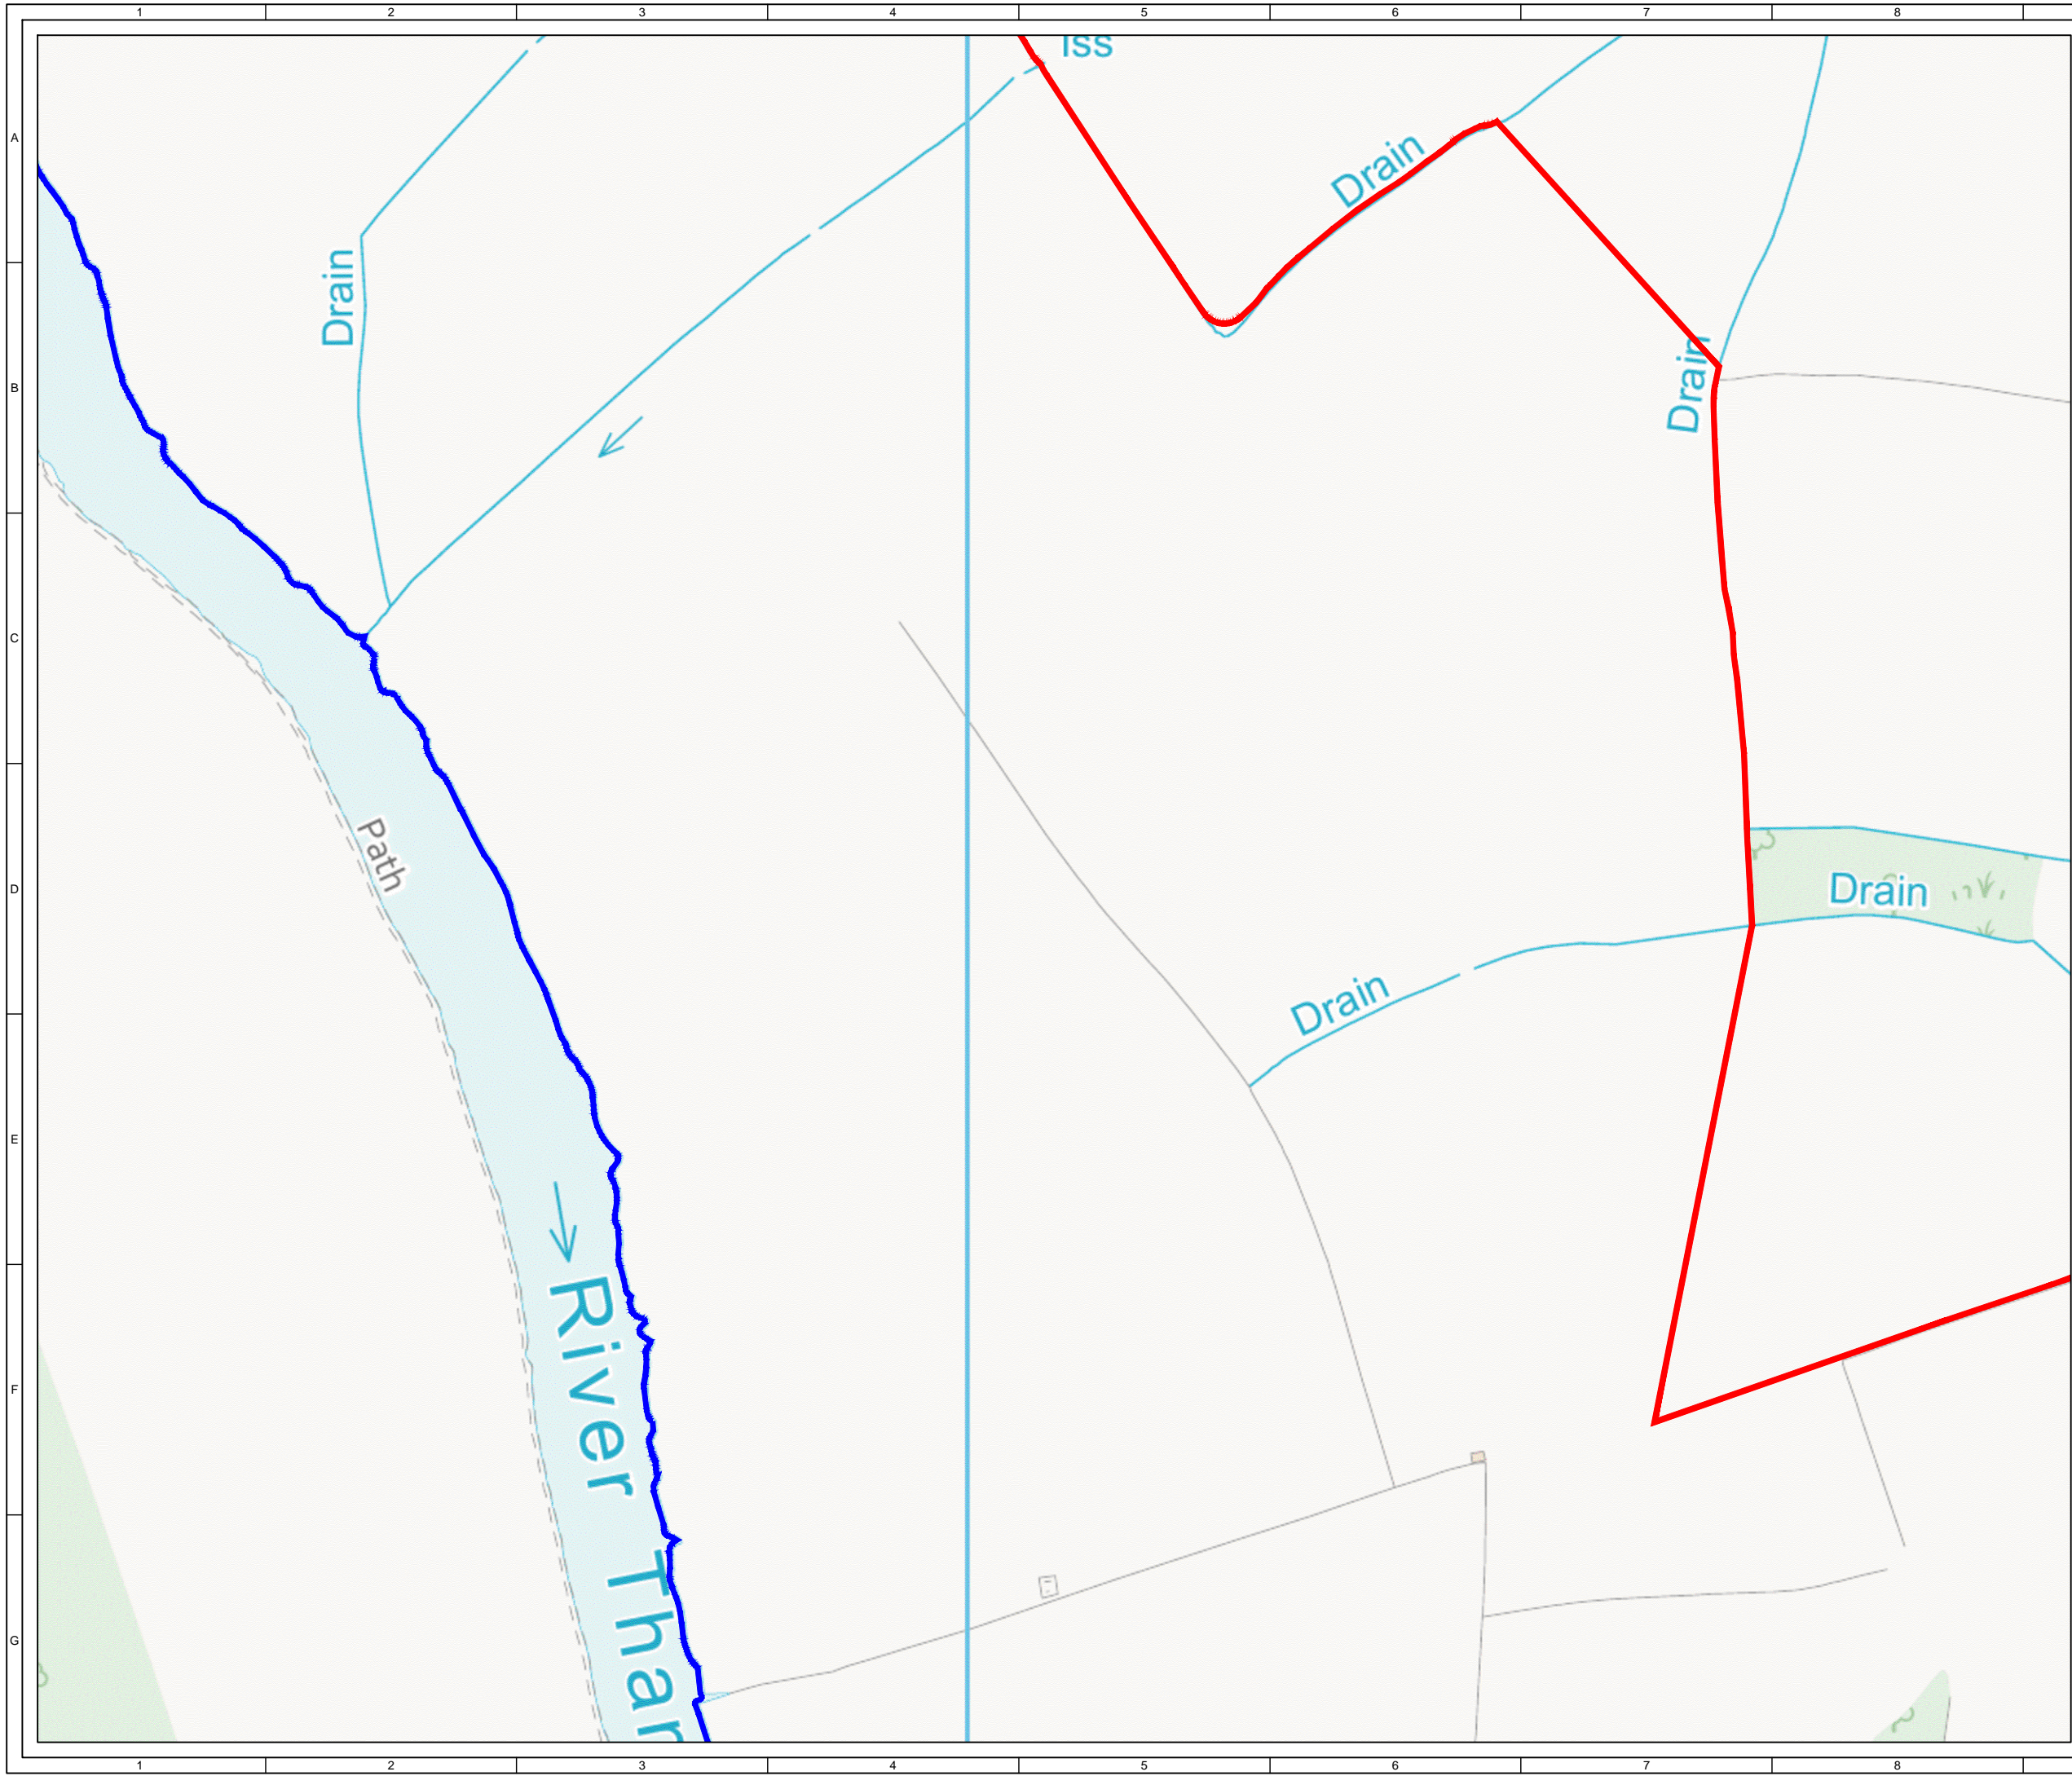


BEAUFORT COURT,
EGG FARM LANE,
KINGS LANGLEY,
HERTS WD4 8LR, UK
TEL +44 (0) 1923 299200
WWW.RES-GROUP.COM




KEY:

	LANDOWNER'S BOUNDARY (INSIDE EDGE OF LINE DENOTES BOUNDARY)
	PLANNING BOUNDARY (OUTSIDE EDGE OF LINE DENOTES BOUNDARY)

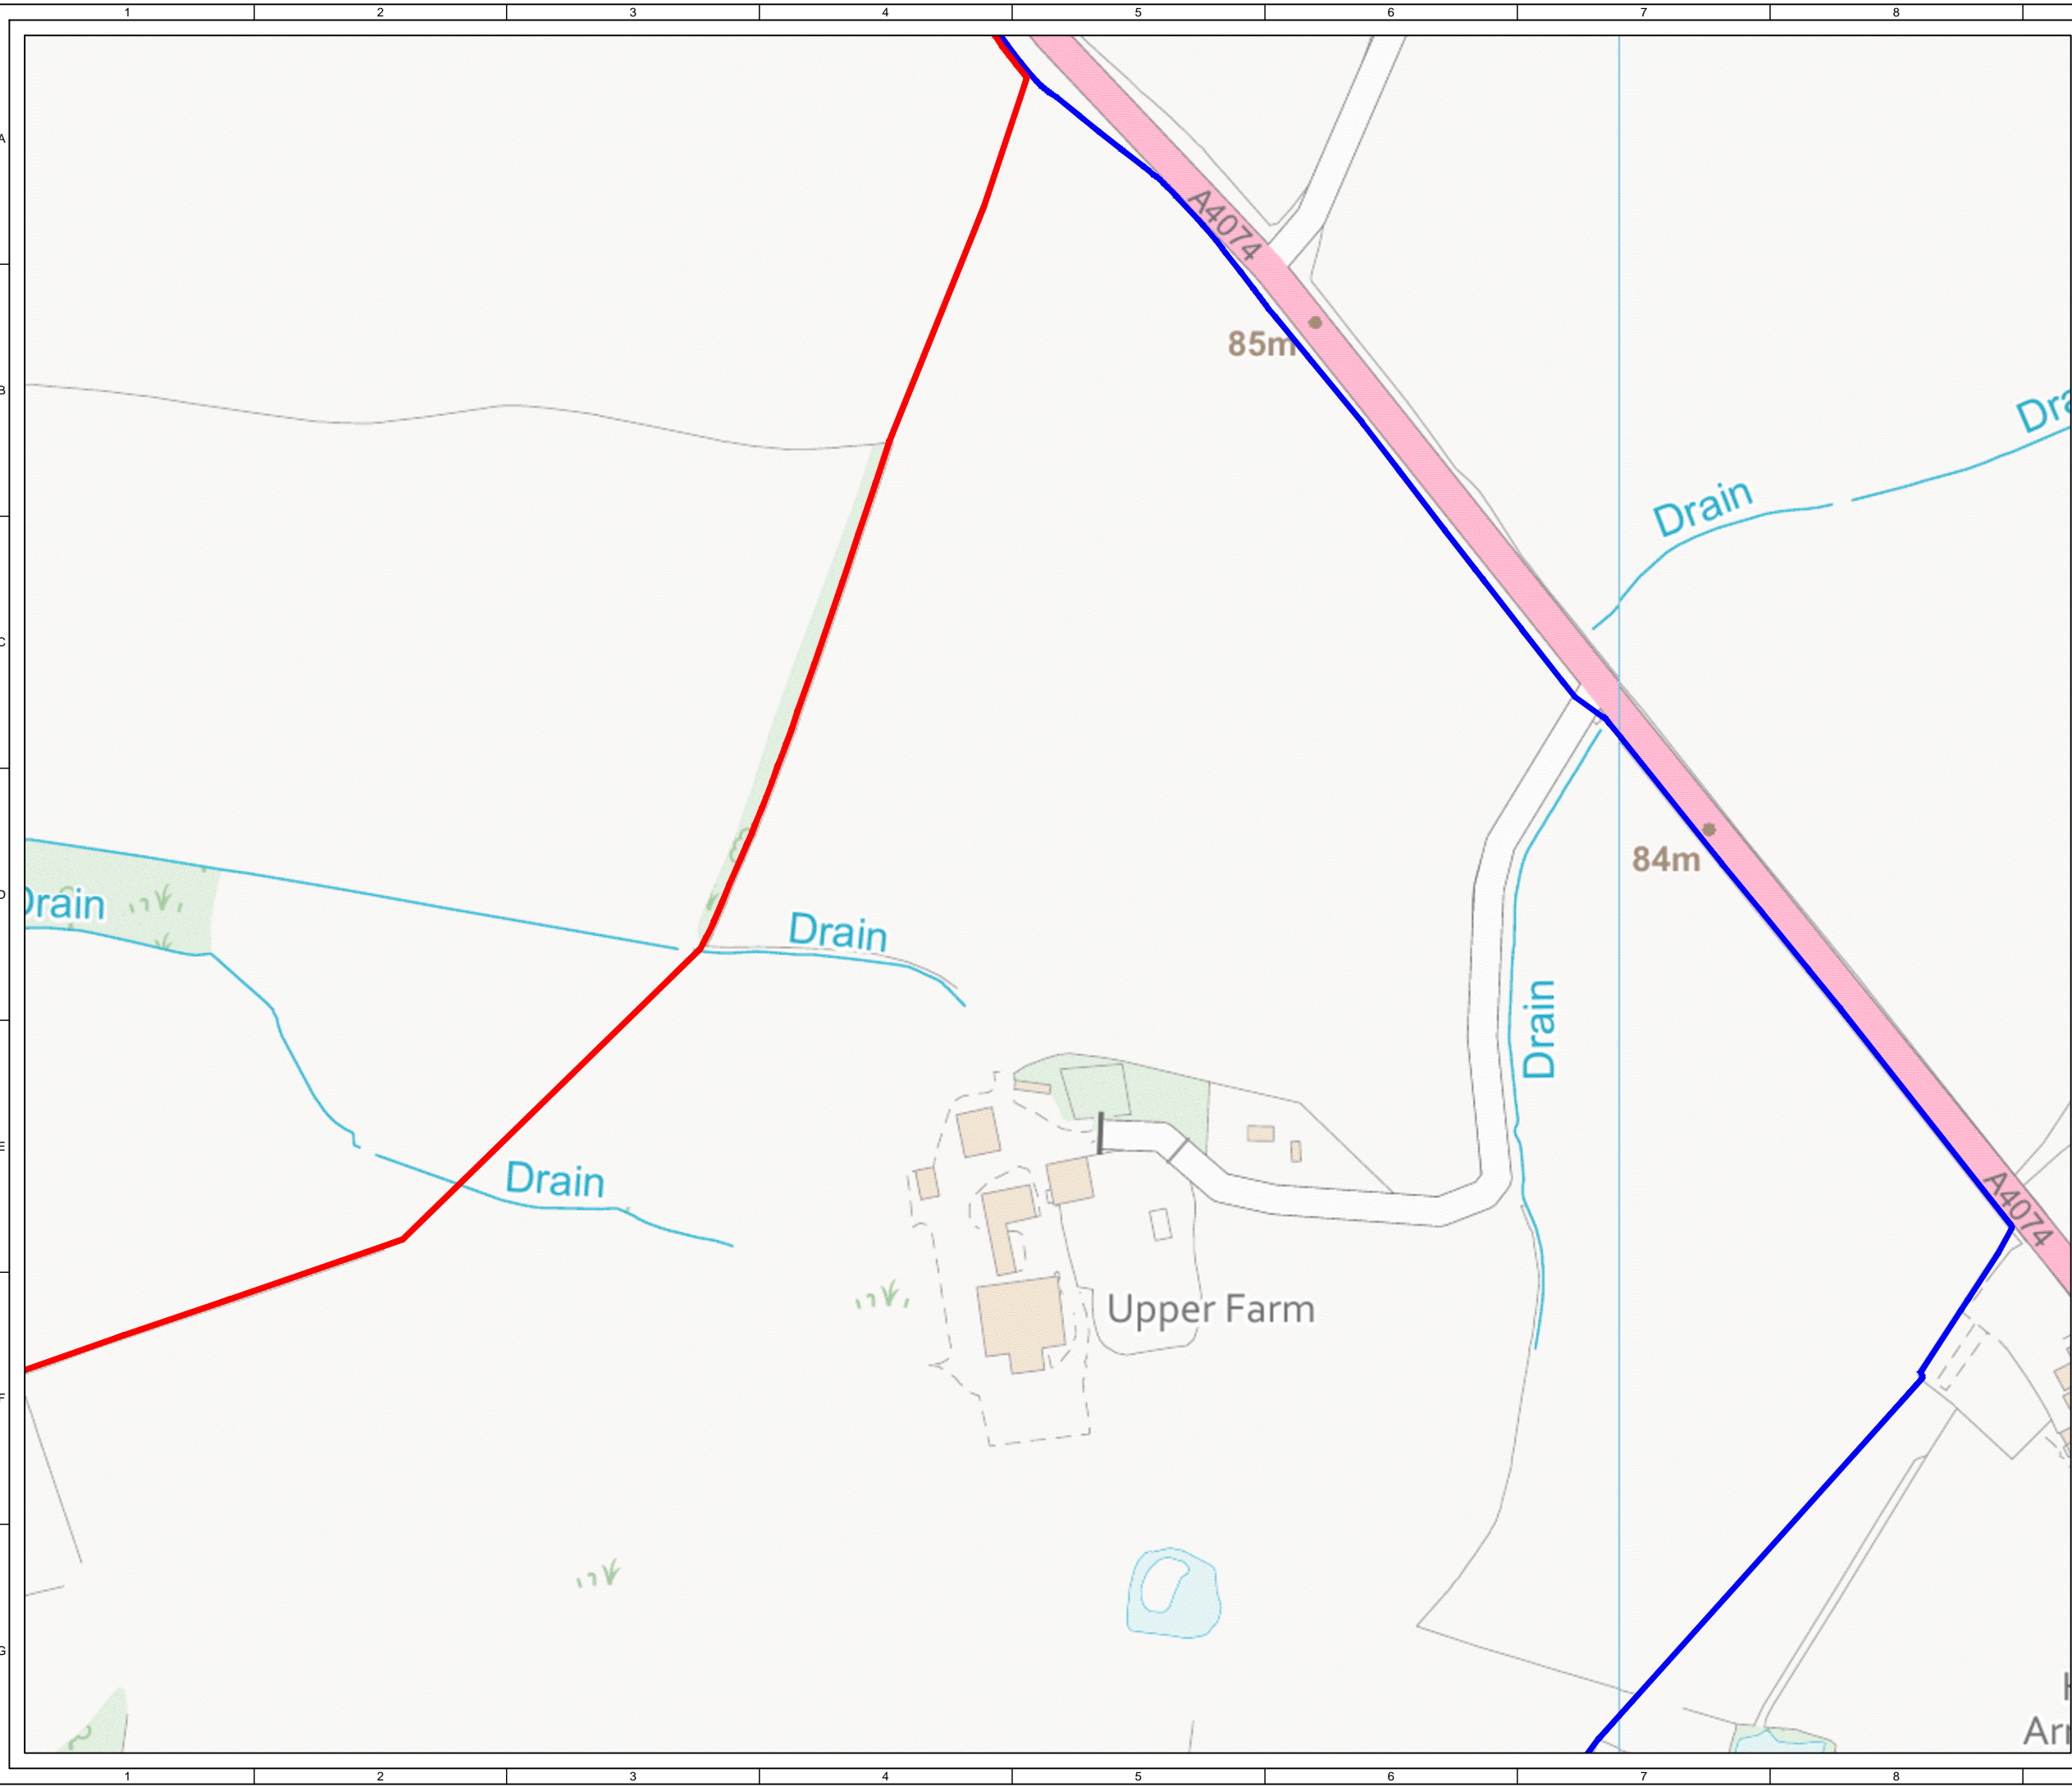

SHEET 7 OF 9

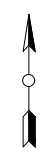

2	FG	IB	BD	2024-01-23	Planning boundary update
1	FG	IB	BD	2024-01-10	First Issue
ISSUE	DRAWN	CHKD	APPD	DATE	REVISION NOTES
PURPOSE					COORDINATES
PERMITTING					OSGB 1936
SCALE					DATUM
1:2,500 @A3					N/A
LAYOUT DRAWING					T-LAYOUT NO
N/A					N/A

PROJECT TITLE
NUNEHAM SOLAR FARM

DRAWING TITLE
**FIGURE 1
SITE LOCATION PLAN**


RES DRAWING NUMBER	REV
04531-RES-LAY-DR-PT-001	2

THIS DRAWING IS THE PROPERTY OF RENEWABLE ENERGY SYSTEMS LIMITED AND NO REPRODUCTION MAY BE MADE IN WHOLE OR IN PART WITHOUT PERMISSION



BEAUFORT COURT,
EGG FARM LANE,
KINGS LANGLEY,
HERTS WD4 8LR, UK
TEL +44 (0) 1923 299200
WWW.RES-GROUP.COM

- KEY:
- LANDOWNER'S BOUNDARY
(INSIDE EDGE OF LINE DENOTES BOUNDARY)
 - PLANNING BOUNDARY
(OUTSIDE EDGE OF LINE DENOTES BOUNDARY)

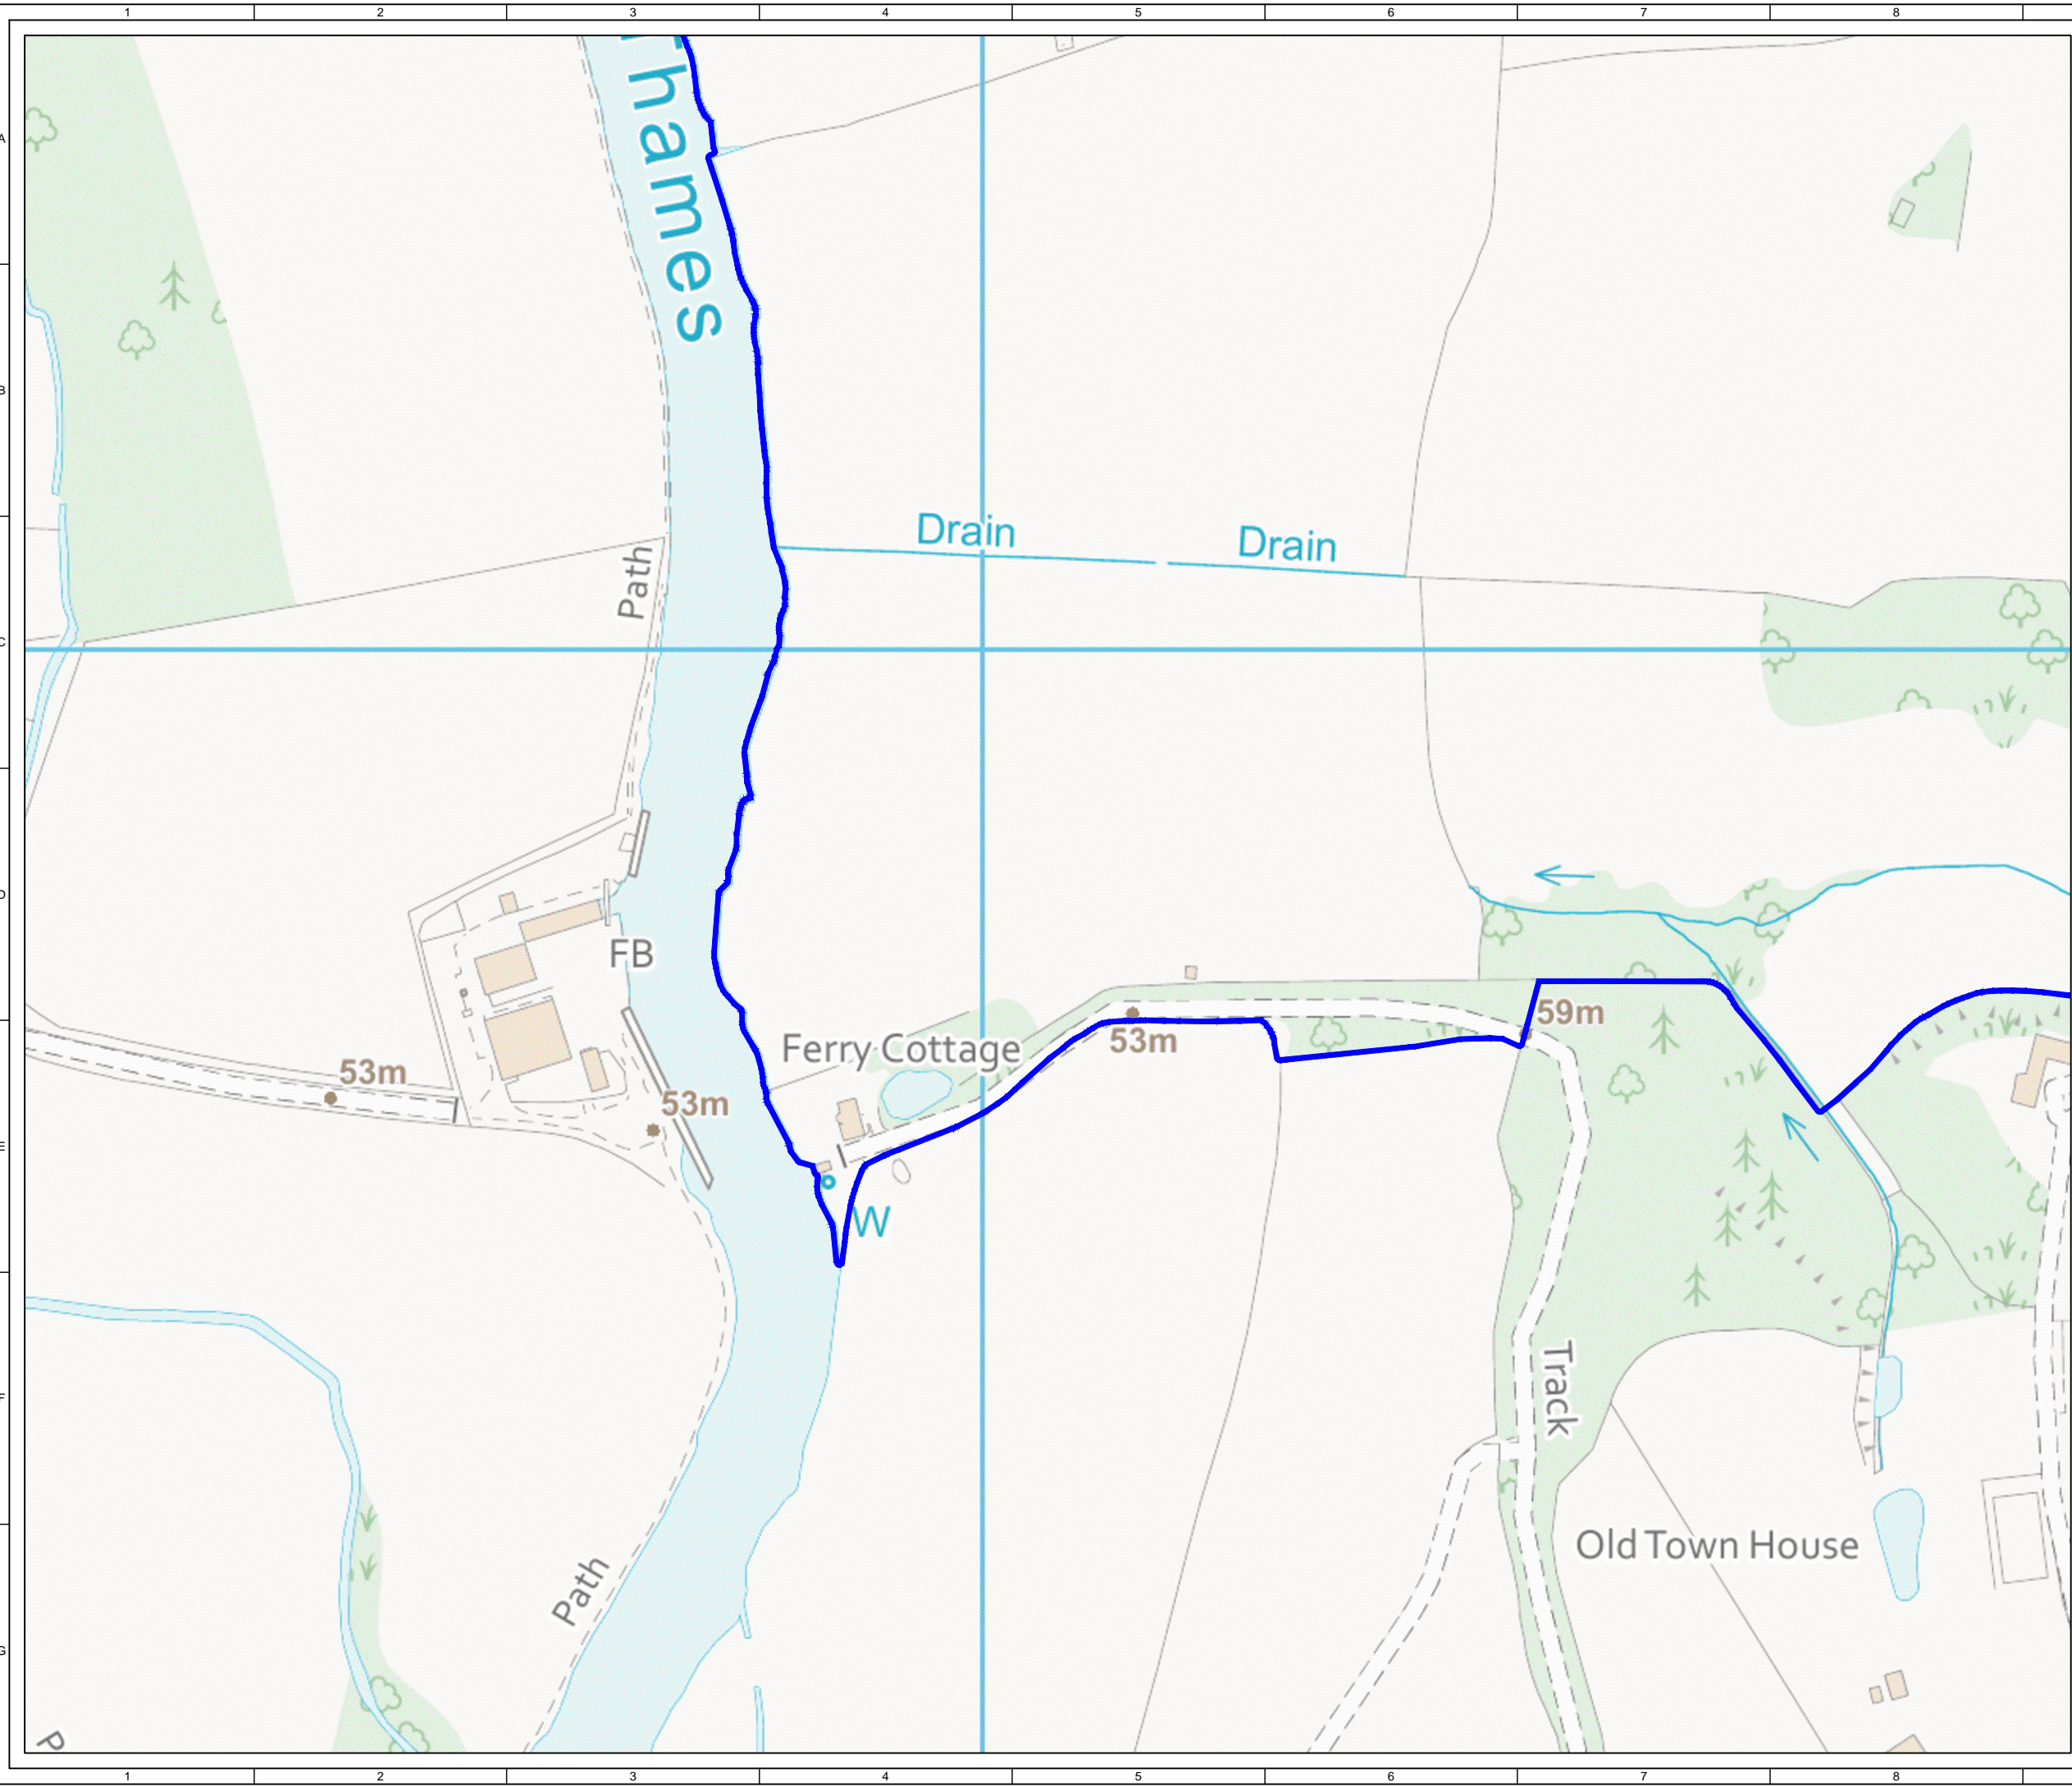

SHEET 8 OF 9



2	FG	IB	BD	2024-01-23	Planning boundary update
1	FG	IB	BD	2024-01-10	First Issue
ISSUE	DRAWN	CHKD	APPD	DATE	REVISION NOTES
PURPOSE					COORDINATES
PERMITTING					OSGB 1936
SCALE					DATUM
1:2,500 @A3					N/A
LAYOUT DRAWING					T-LAYOUT NO
N/A					N/A

PROJECT TITLE
NUNEHAM SOLAR FARM

DRAWING TITLE
FIGURE 1 SITE LOCATION PLAN


RES DRAWING NUMBER	REV
04531-RES-LAY-DR-PT-001	2

THIS DRAWING IS THE PROPERTY OF RENEWABLE ENERGY SYSTEMS LIMITED AND NO REPRODUCTION MAY BE MADE IN WHOLE OR IN PART WITHOUT PERMISSION




BEAUFORT COURT,
EGG FARM LANE,
KINGS LANGLEY,
HERTS WD4 8LR, UK
TEL +44 (0) 1923 299200
WWW.RES-GROUP.COM

- KEY:
- ▬ LANDOWNER'S BOUNDARY
(INSIDE EDGE OF LINE DENOTES BOUNDARY)
 - ▬ PLANNING BOUNDARY
(OUTSIDE EDGE OF LINE DENOTES BOUNDARY)

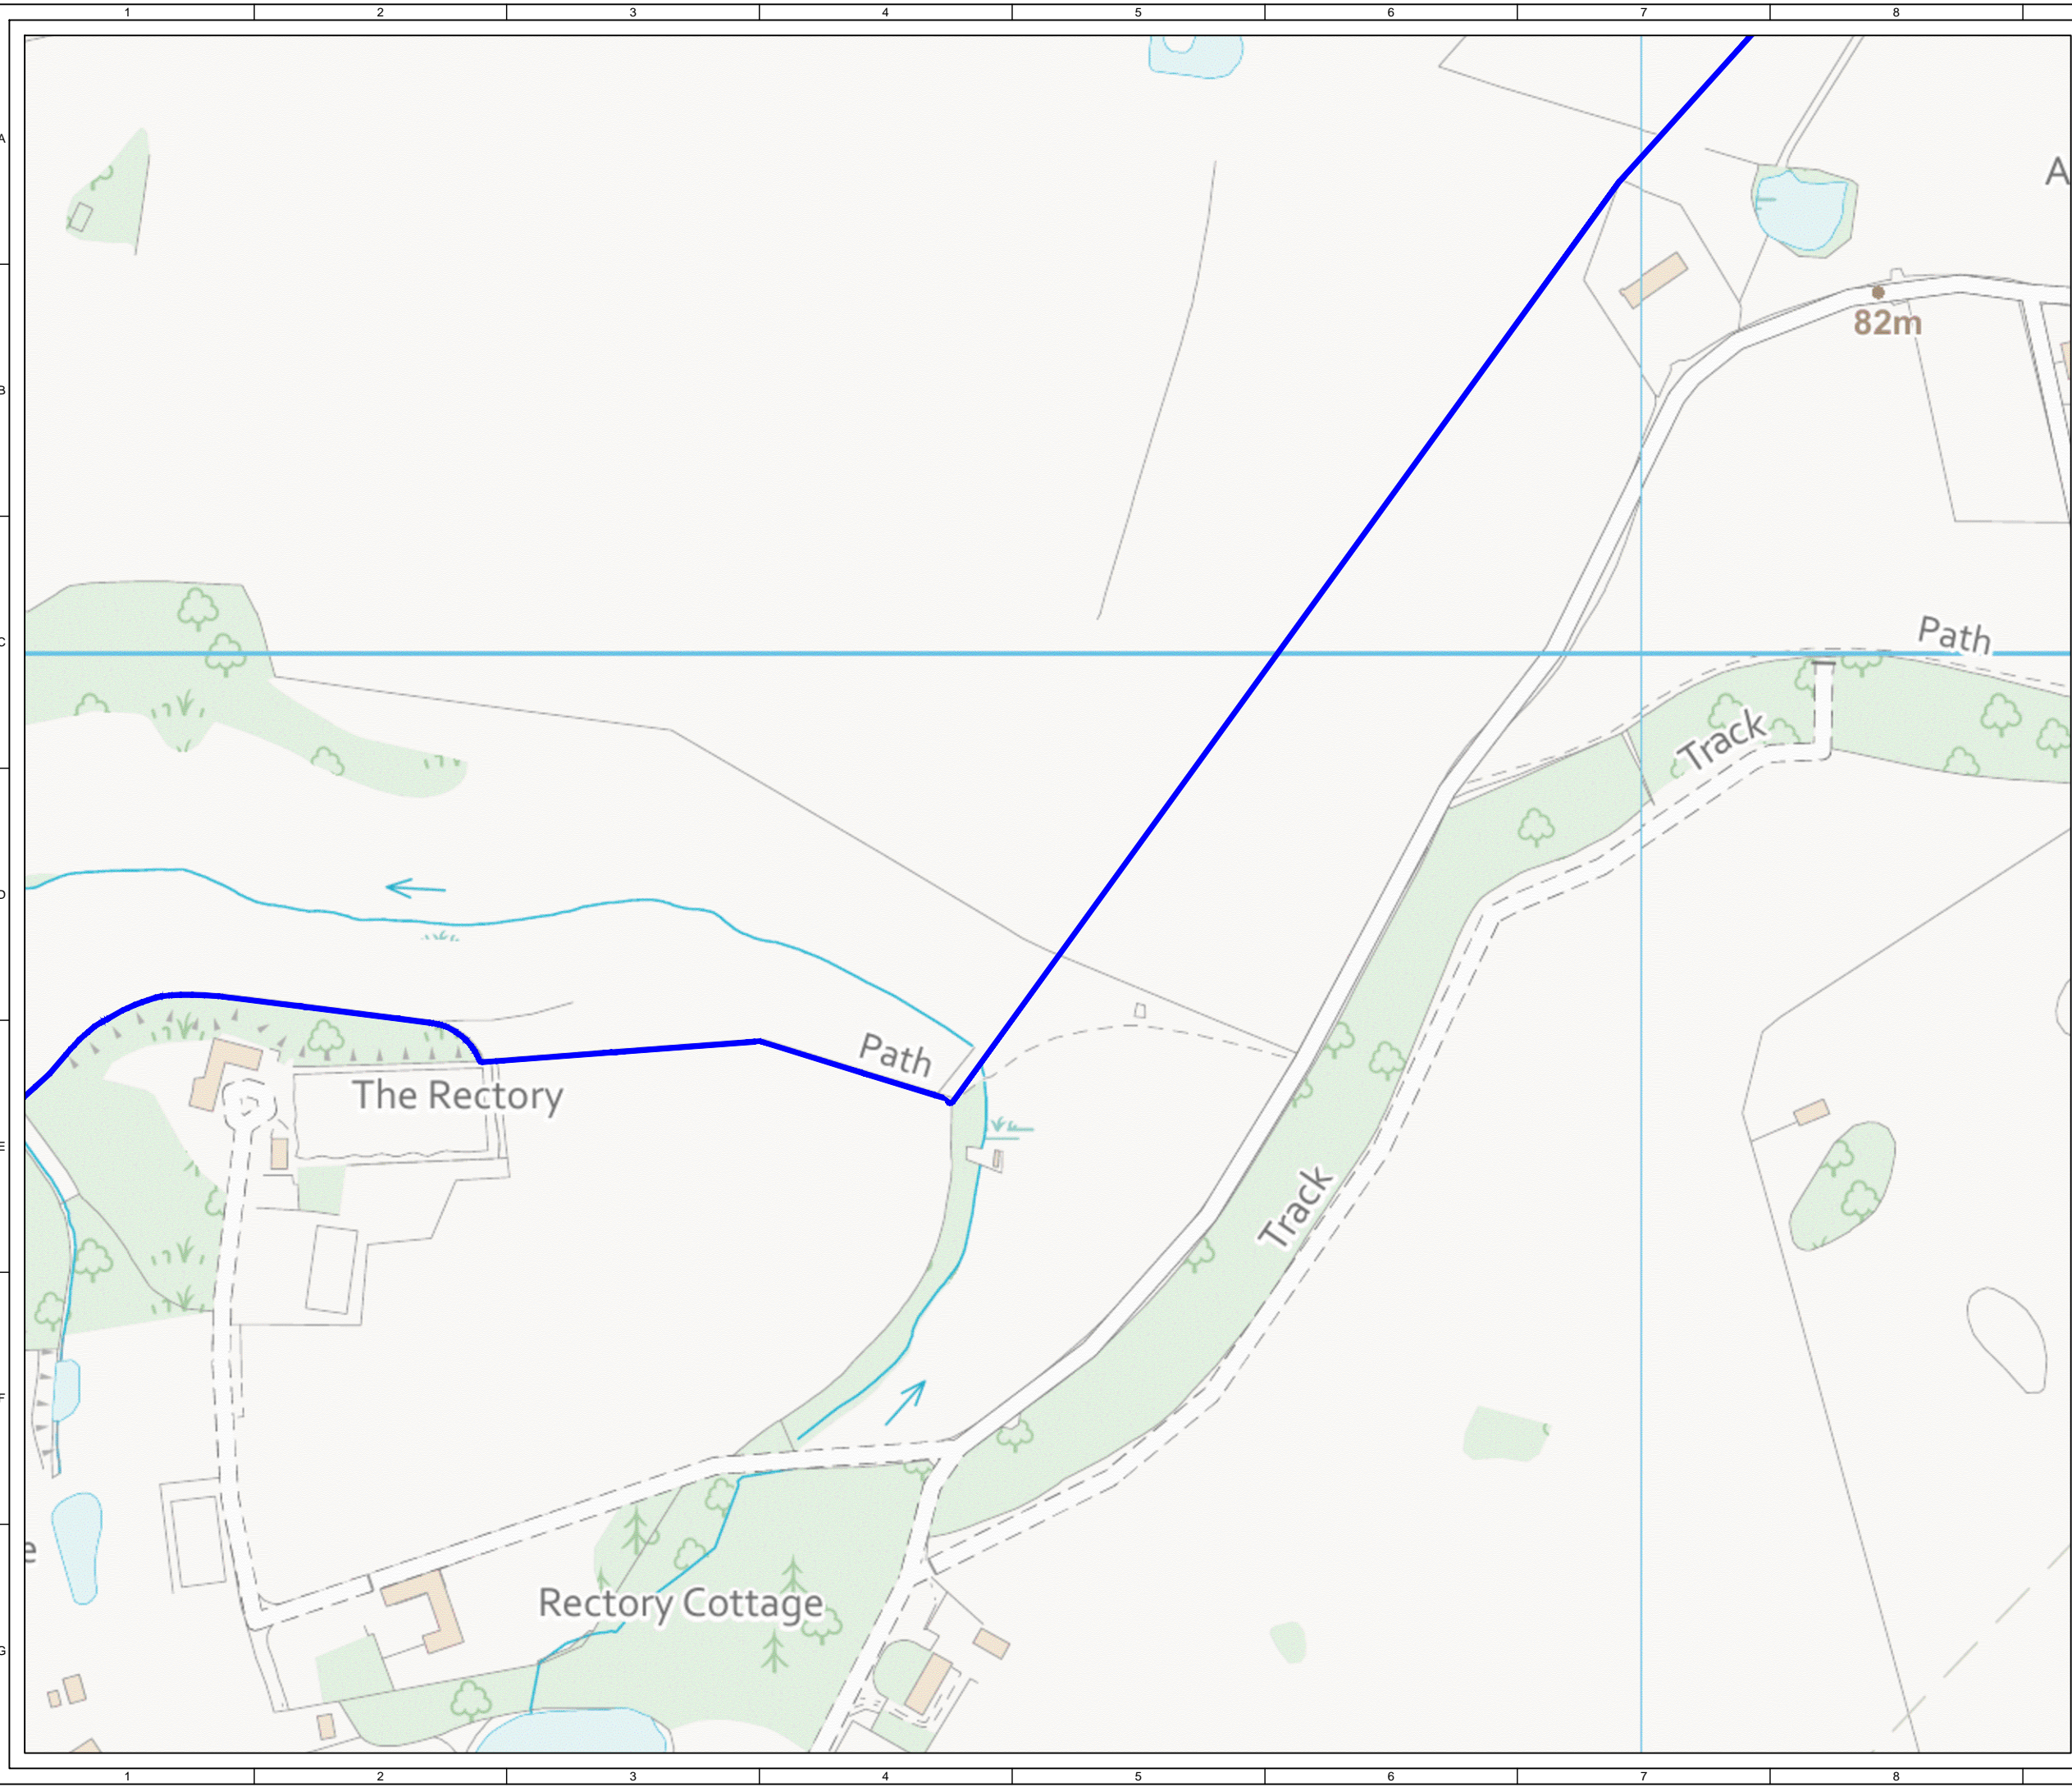

SHEET 9 OF 9

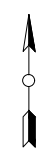

2	FG	IB	BD	2024-01-23	Planning boundary update
1	FG	IB	BD	2024-01-10	First Issue
ISSUE	DRAWN	CHKD	APPD	DATE	REVISION NOTES
PURPOSE					COORDINATES
PERMITTING					OSGB 1936
SCALE					DATUM
1:2,500 @A3					N/A
LAYOUT DRAWING					T-LAYOUT NO
N/A					N/A

PROJECT TITLE
NUNEHAM SOLAR FARM

DRAWING TITLE
**FIGURE 1
SITE LOCATION PLAN**

RES DRAWING NUMBER	REV
04531-RES-LAY-DR-PT-001	2

THIS DRAWING IS THE PROPERTY OF RENEWABLE ENERGY SYSTEMS LIMITED AND NO REPRODUCTION MAY BE MADE IN WHOLE OR IN PART WITHOUT PERMISSION



BEAUFORT COURT,
EGG FARM LANE,
KINGS LANGLEY,
HERTS WD4 8LR, UK
TEL +44 (0) 1923 299200
WWW.RES-GROUP.COM