



- KEY:**
- PLANNING BOUNDARY
(OUTSIDE EDGE OF LINE DENOTES BOUNDARY)
 - PROPOSED ACCESS TRACK
 - PUBLIC RIGHT OF WAY DEFINITIVE MAP (PRoW)
 - PERMISSIVE PATH
 - INDICATIVE SOLAR PV ARRAY
 - INVERTER
 - INVERTER HARDSTAND
 - SUBSTATION COMPOUND
 - TEMPORARY CONSTRUCTION COMPOUND
 - FENCE LINE
 - GATE (FENCE)
 - * WATERCOURSE CROSSING
 - ☆ EXISTING HEDGEROW GAP TO BE ENLARGED
 - ◇ PRoW CROSSING POINT
 - ◇ UPDATED PRoW ACCESS
 - ◇ INDICATIVE HERITAGE INTERPRETATION BOARD
 - ◻ CCTV

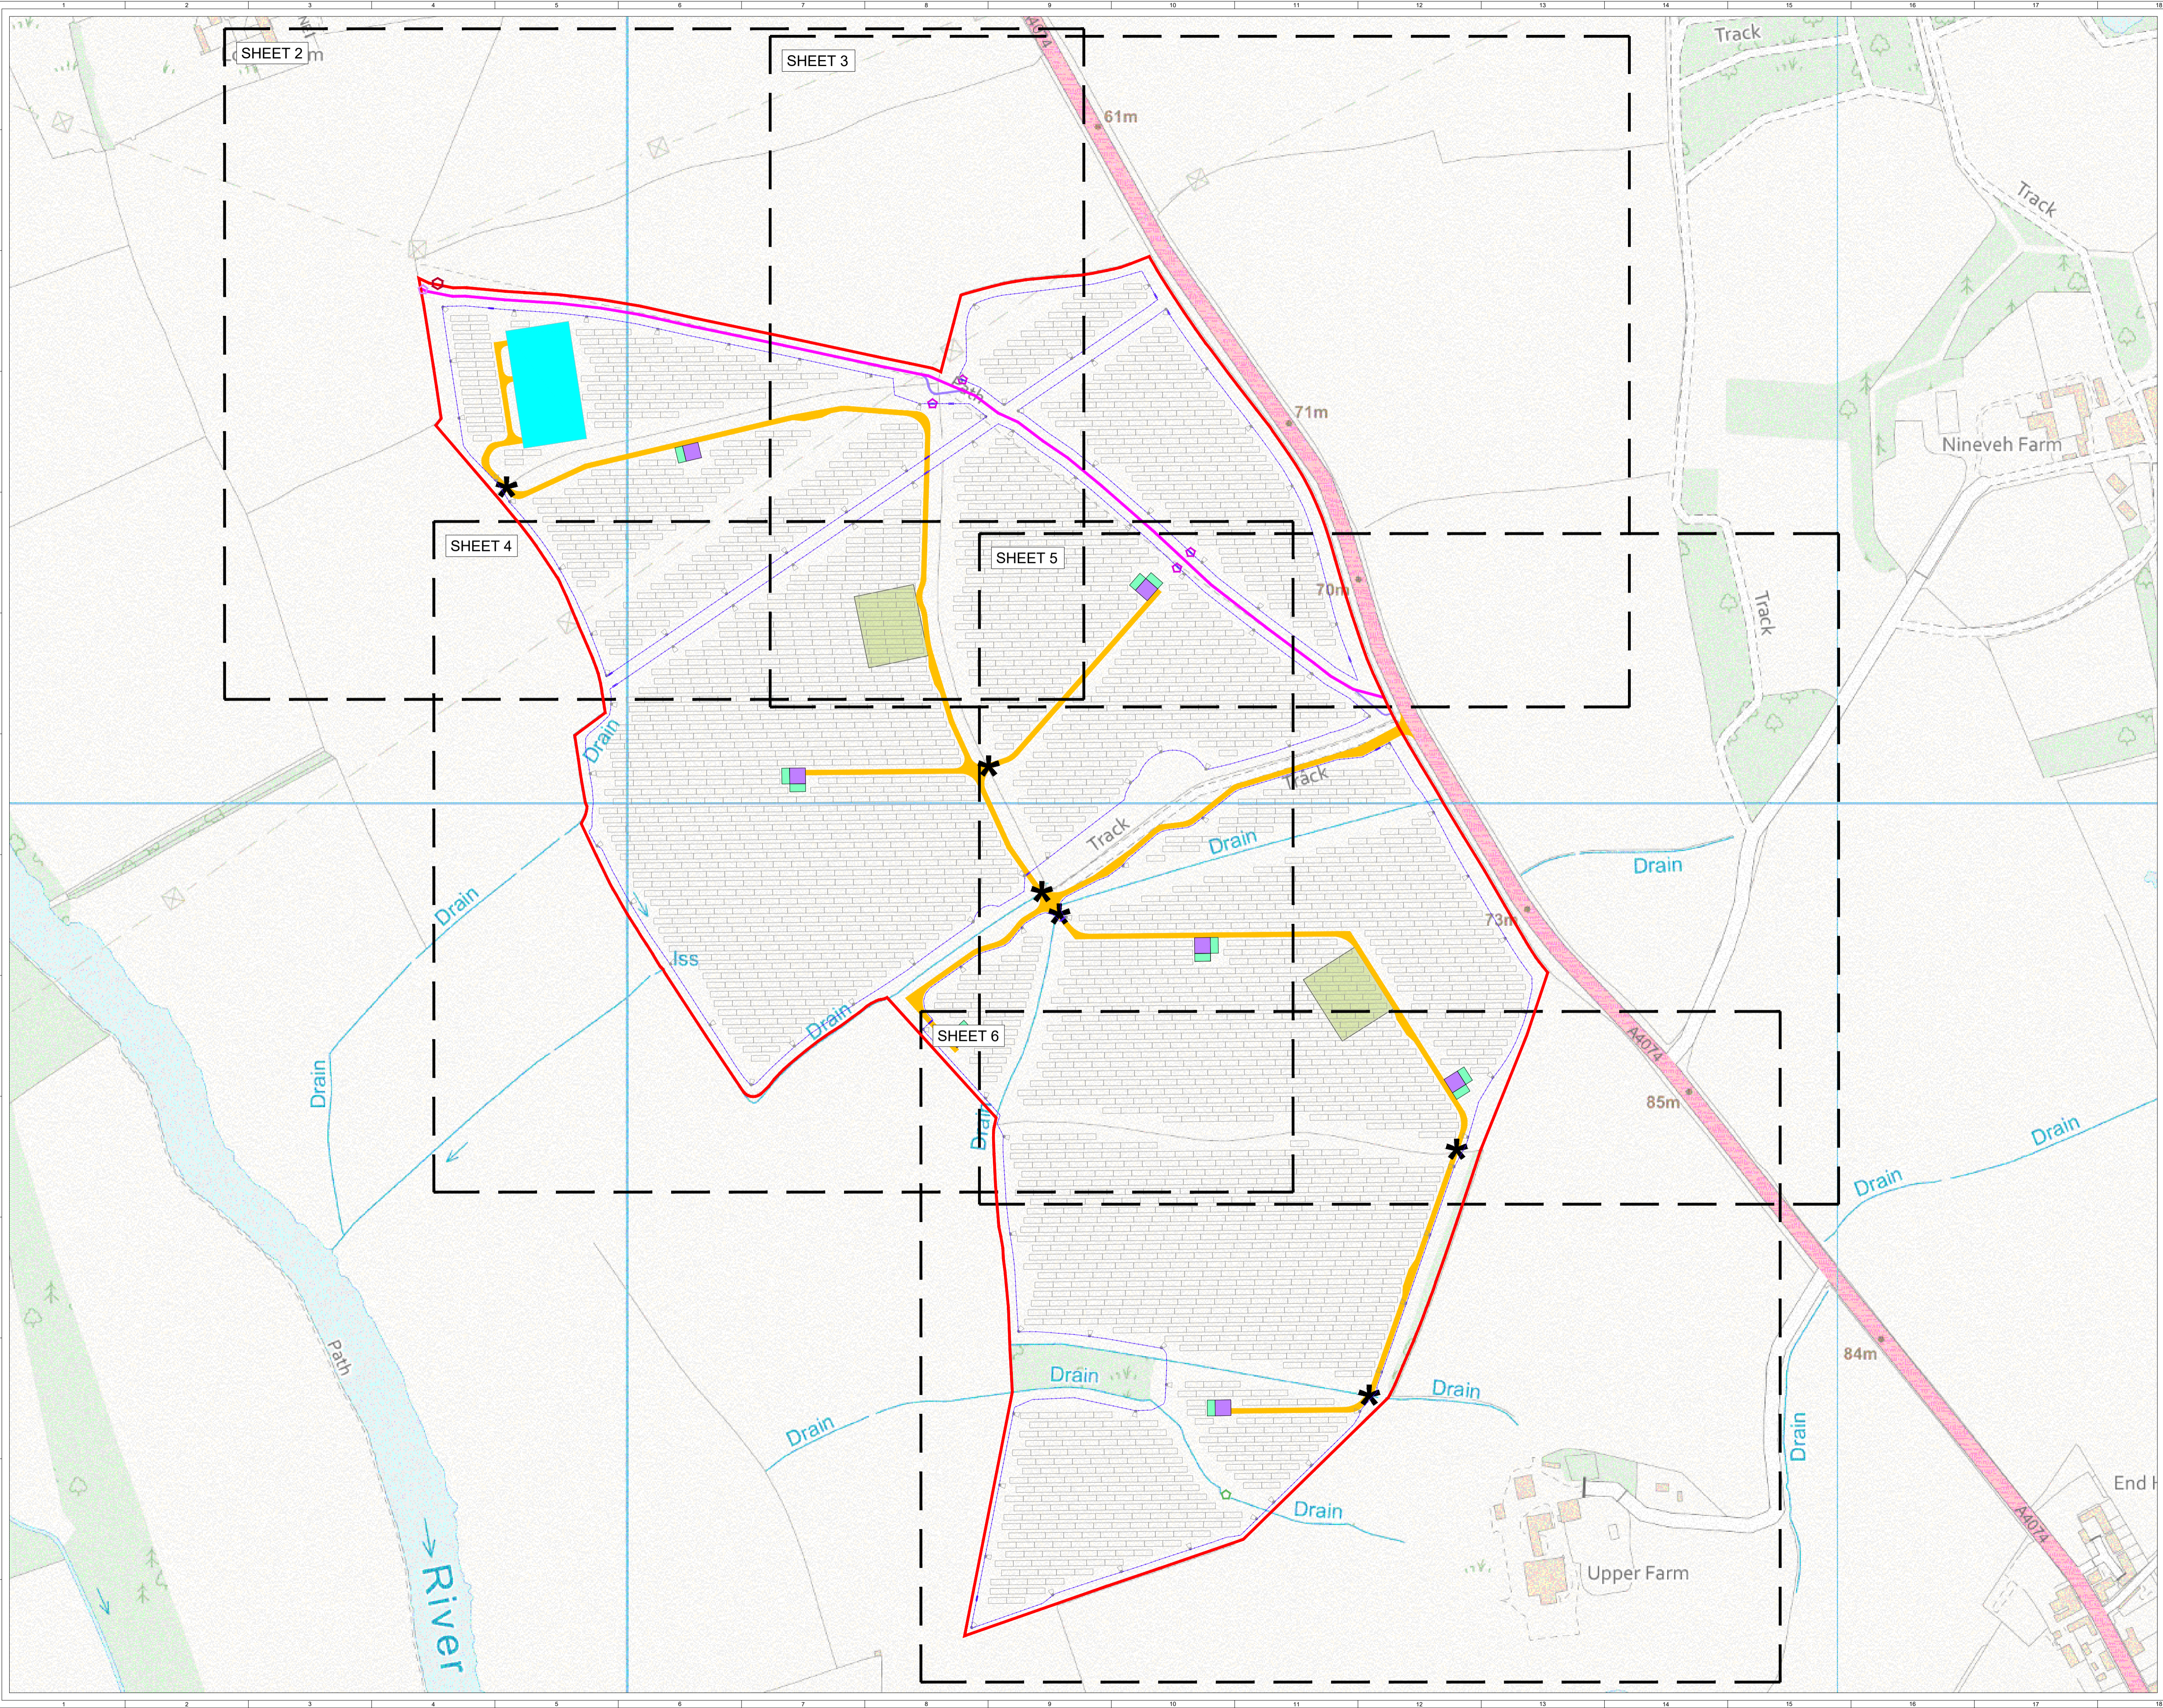

SITE LOCATION - NOT TO SCALE

OVERVIEW SHEET 1 OF 6

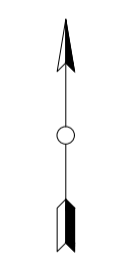

ISSUE	DRAWN	CHKD	APPRD	DATE	REVISION NOTES
6	FG	BD	EB	2024-03-11	Minor amendments (indicative heritage added, key update)
5	FG	JM	BD	2024-03-04	Minor amendments (OHL constraint buffer update)
4	FG	JM	BD	2024-01-24	Minor amend (background mapping)
3	FG	JM	BD	2024-01-18	Drawing title, planning boundary & PoC update


PURPOSE	PERMITTING	OSGB 1936
SCALE	1:2,500 @ A1	DATUM N/A
LAYOUT DWG	N/A	T-LAYOUT NO. N/A
PROJECT TITLE	NUNEHAM SOLAR FARM	
DRAWING TITLE	FIGURE 5 PLANNING INFRASTRUCTURE LAYOUT ENLARGEMENTS	
RES DRAWING NUMBER	04531-RES-LAY-DR-PT-004	REV 6

THIS DRAWING IS THE PROPERTY OF RENEWABLE ENERGY SYSTEMS LIMITED AND NO REPRODUCTION MAY BE MADE IN WHOLE OR IN PART WITHOUT PERMISSION

BEAUFORT COURT,
EGG FARM LANE,
KINGS LANGLEY,
HERTS WD4 8LR, UK
TEL: +44 (0) 1923 290200
WWW.RES-GROUP.COM


KEY:

- ▭ PLANNING BOUNDARY
(OUTSIDE EDGE OF LINE DENOTES BOUNDARY)
- ▭ PROPOSED ACCESS TRACK
- ▭ PUBLIC RIGHT OF WAY DEFINITIVE MAP (PRoW)
- ▭ PERMISSIVE PATH
- INDICATIVE SOLAR PV ARRAY
- ▭ INVERTER
- ▭ INVERTER HARDSTAND
- ▭ SUBSTATION COMPOUND
- ▭ TEMPORARY CONSTRUCTION COMPOUND
- FENCE LINE
- ⊞ GATE (FENCE)
- ✱ WATERCOURSE CROSSING
- ☆ EXISTING HEDGEROW GAP TO BE ENLARGED
- ☆ PRoW CROSSING POINT
- ☆ UPDATED PRoW ACCESS
- ⬠ INDICATIVE HERITAGE INTERPRETATION BOARD
- ◻ CCTV

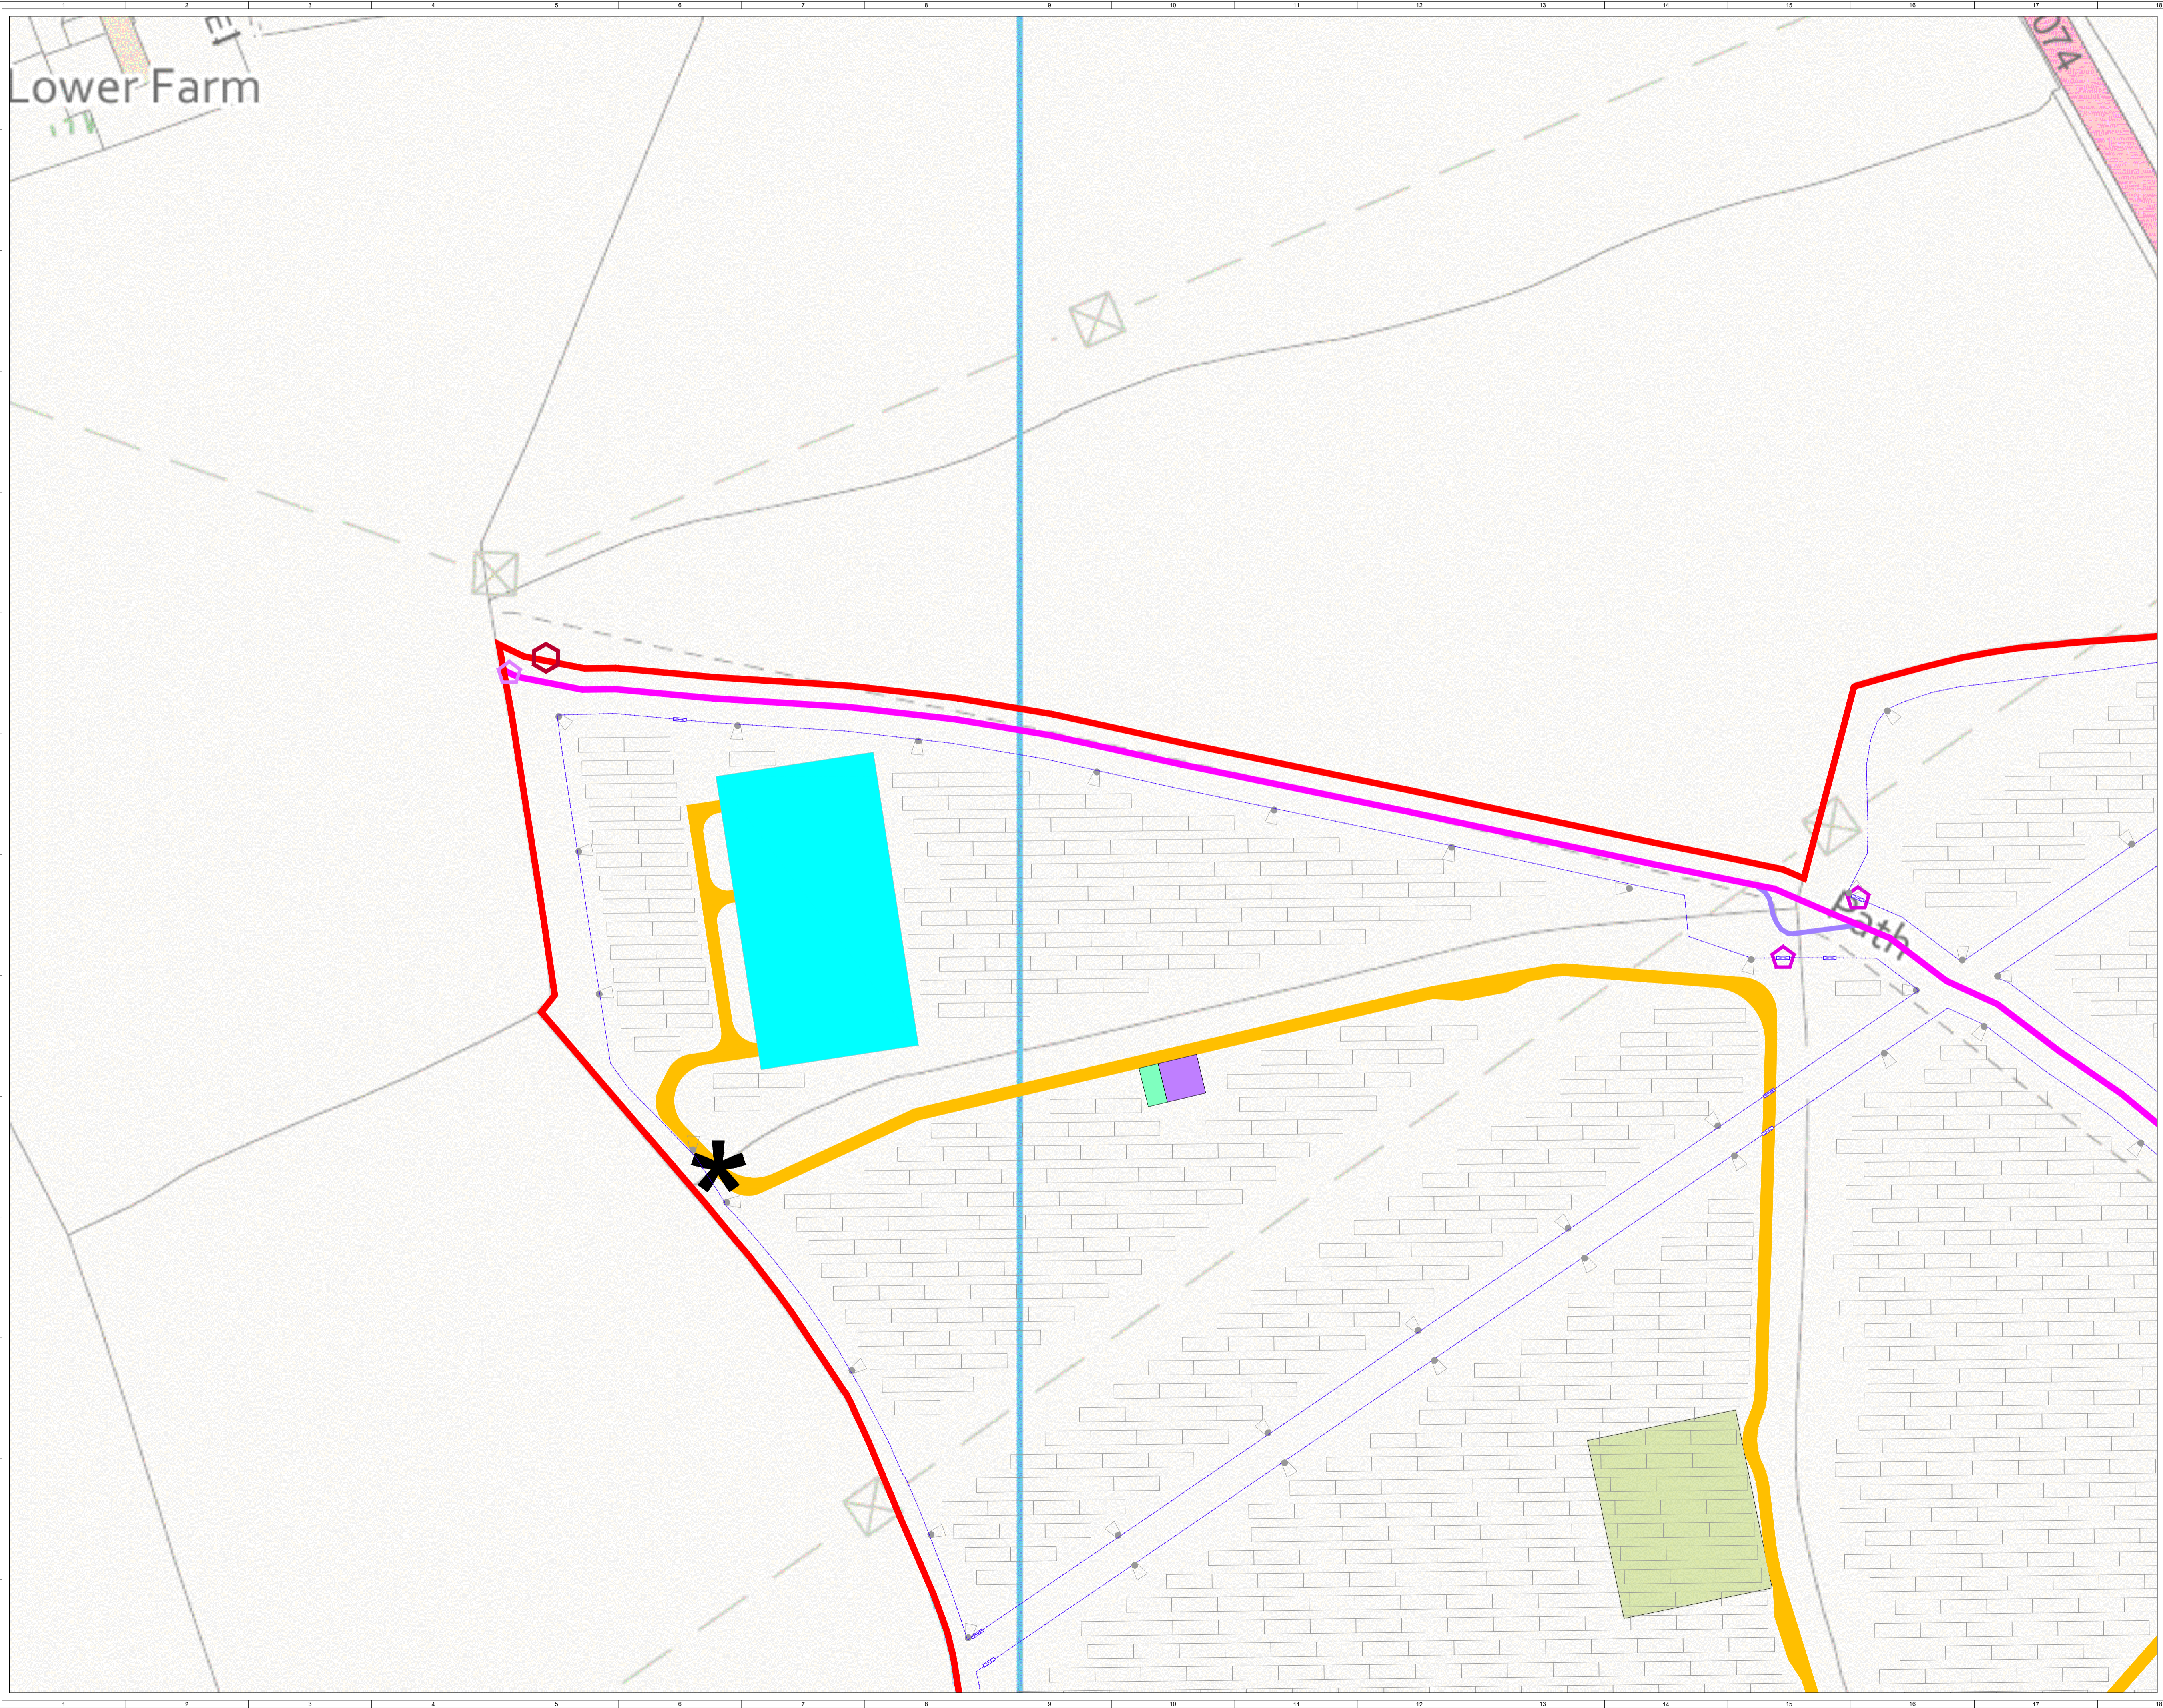

SITE LOCATION - NOT TO SCALE


SHEET 2 OF 6

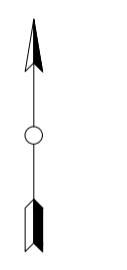

ISSUE	DRAWN	CHKD	APPRD	DATE	REVISION NOTES
6	FG	BD	EB	2024-03-11	Minor amendments (indicative heritage added, key update)
5	FG	JM	BD	2024-03-04	Minor amendments (OHL constraint buffer update)
4	FG	JM	BD	2024-01-24	Minor amend (background mapping)
3	FG	JM	BD	2024-01-18	Drawing title, planning boundary & PRoW update


PURPOSE	PERMITTING	COORDINATES	OSGB 1936
SCALE	1:1,000 @ A1	DATUM	N/A
LAYOUT DWG	N/A	T-LAYOUT NO.	N/A
PROJECT TITLE	NUNEHAM SOLAR FARM		
DRAWING TITLE	FIGURE 5 PLANNING INFRASTRUCTURE LAYOUT ENLARGEMENTS		
RES DRAWING NUMBER	04531-RES-LAY-DR-PT-004	REV	6
<small>THIS DRAWING IS THE PROPERTY OF RENEWABLE ENERGY SYSTEMS LIMITED AND NO REPRODUCTION MAY BE MADE IN WHOLE OR IN PART WITHOUT PERMISSION</small>			
		<small>BEAUFORT COURT, EGG FARM LANE, KINGS LANGLEY, HERTS WD4 8LR, UK TEL: +44 (0) 1923 299200 WWW.RES-GROUP.COM</small>	

- KEY:**
- PLANNING BOUNDARY
(OUTSIDE EDGE OF LINE DENOTES BOUNDARY)
 - PROPOSED ACCESS TRACK
 - PUBLIC RIGHT OF WAY DEFINITIVE MAP (PRoW)
 - PERMISSIVE PATH
 - INDICATIVE SOLAR PV ARRAY
 - INVERTER
 - INVERTER HARDSTAND
 - SUBSTATION COMPOUND
 - TEMPORARY CONSTRUCTION COMPOUND
 - FENCE LINE
 - GATE (FENCE)
 - * WATERCOURSE CROSSING
 - + EXISTING HEDGEROW GAP TO BE ENLARGED
 - + PRoW CROSSING POINT
 - + UPDATED PRoW ACCESS
 - o INDICATIVE HERITAGE INTERPRETATION BOARD
 - ◁ CCTV

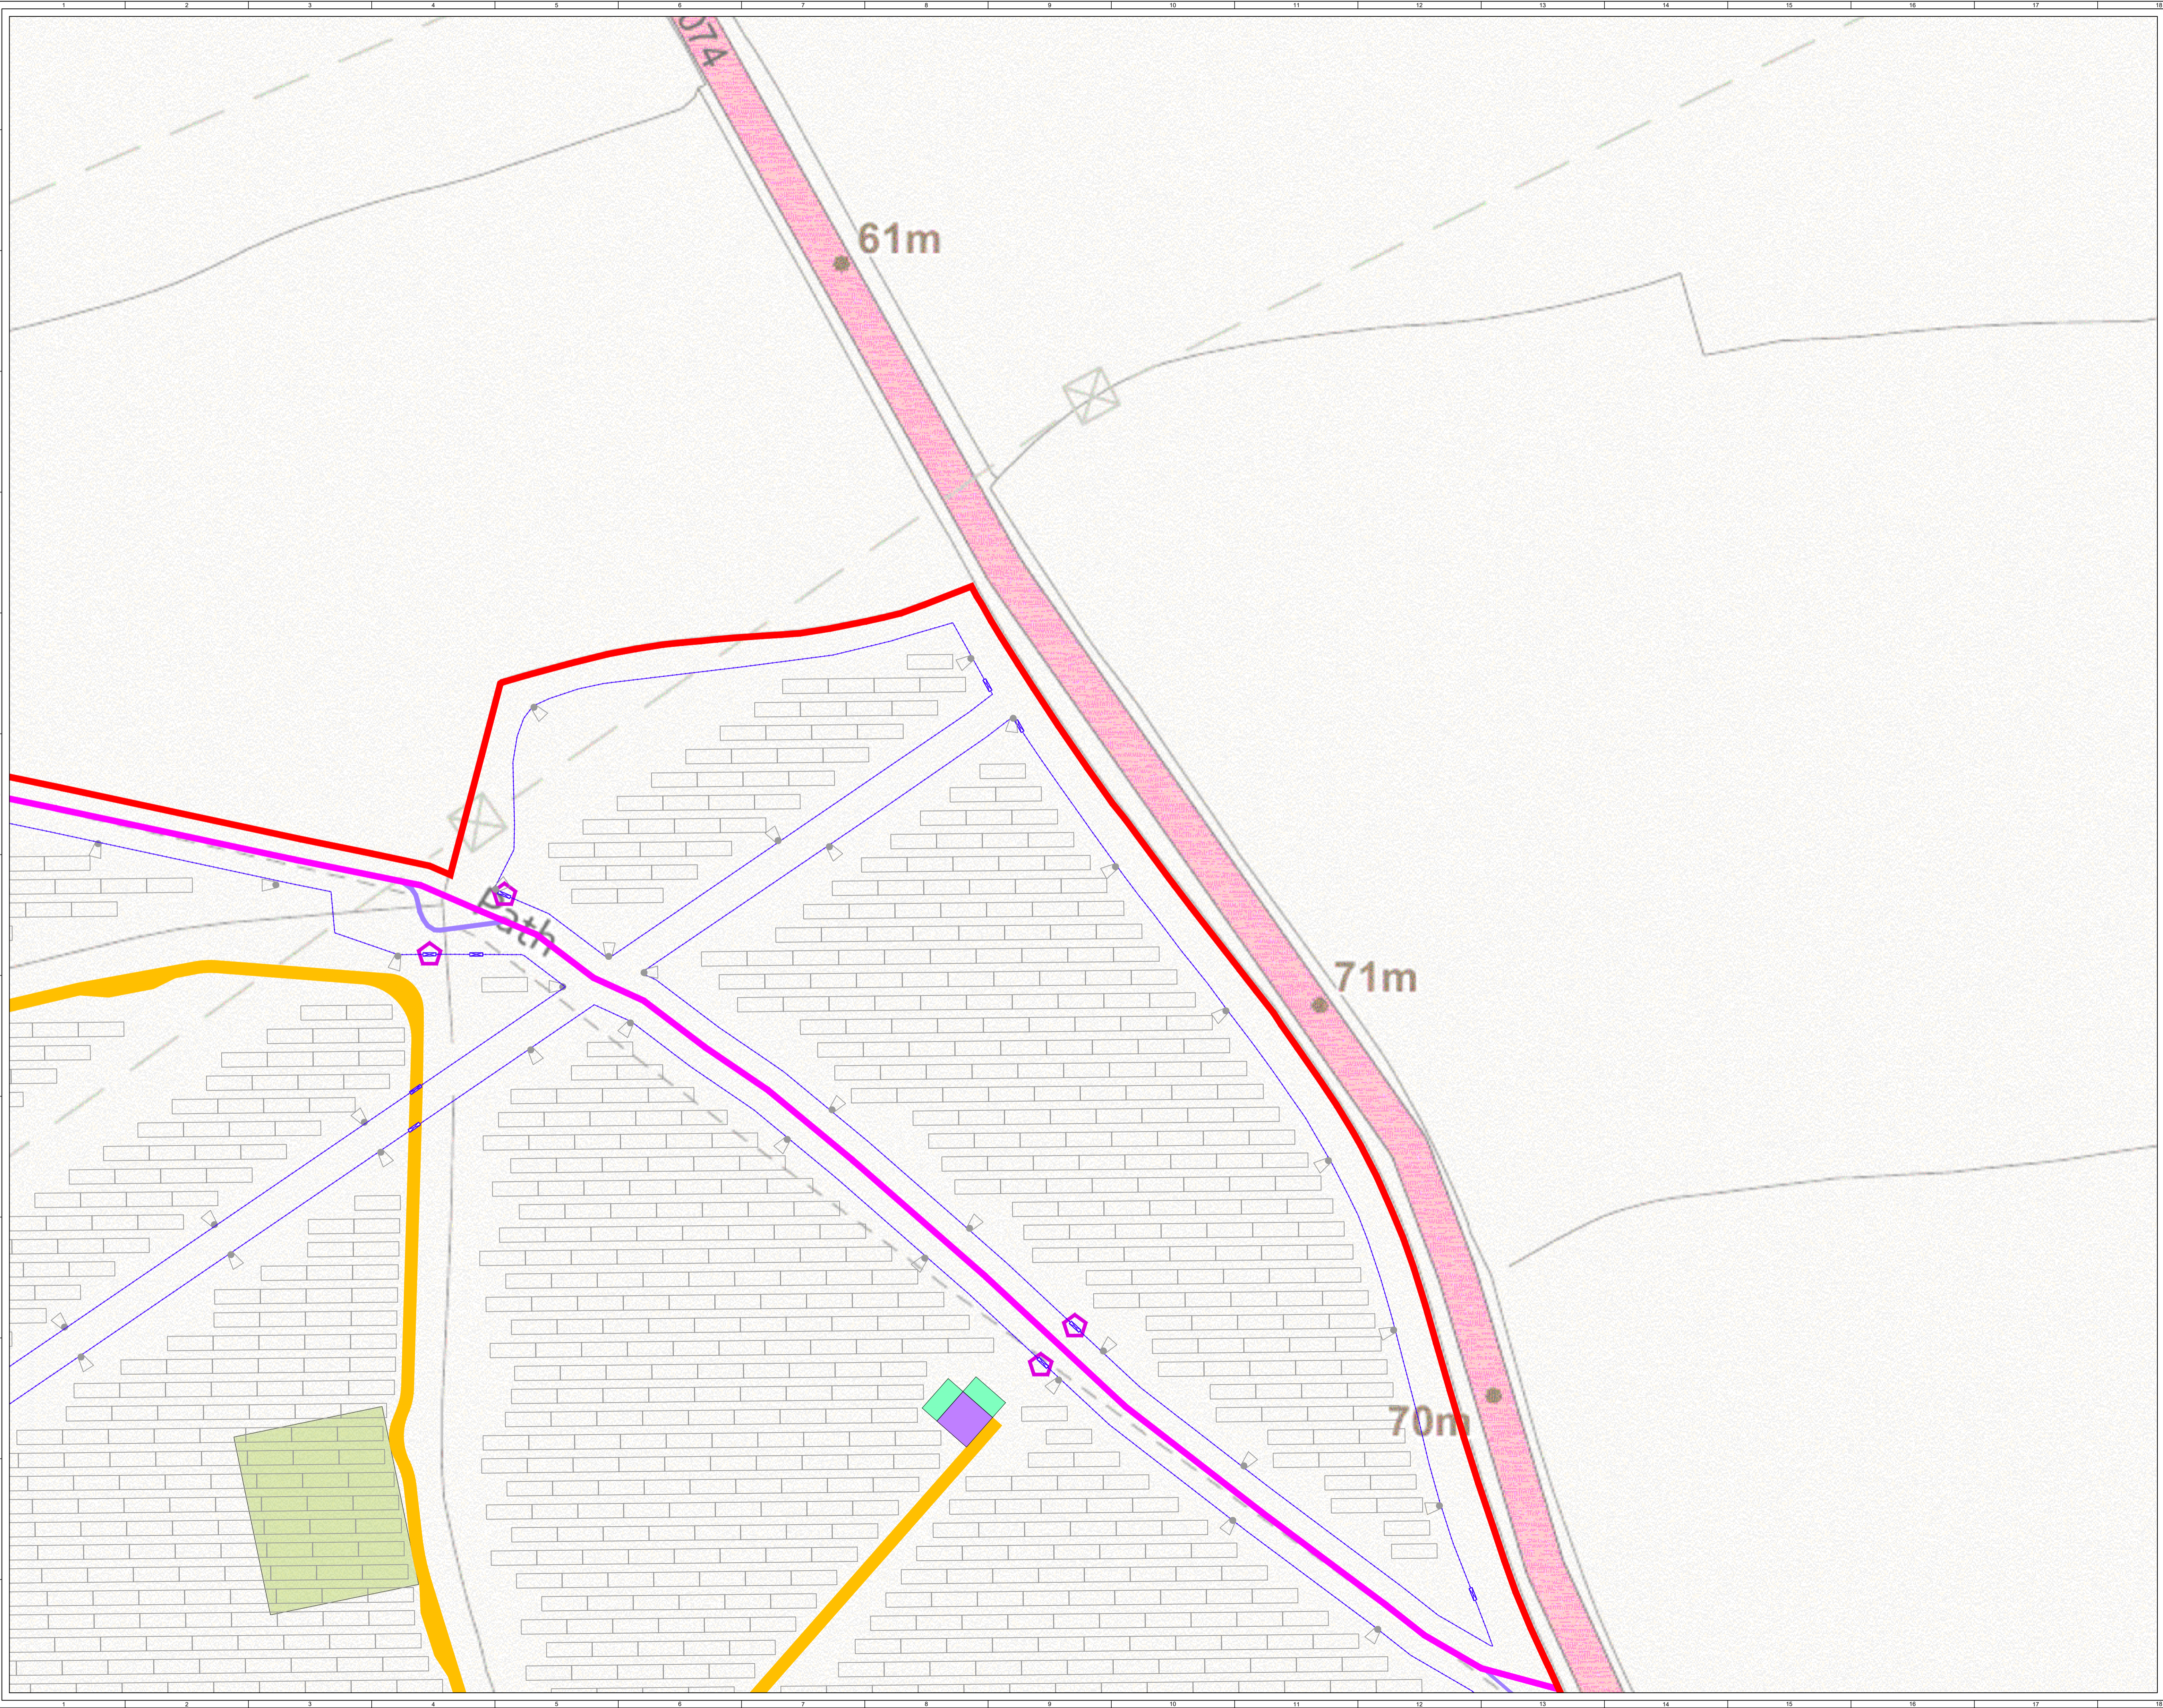

SITE LOCATION - NOT TO SCALE

SHEET 3 OF 6

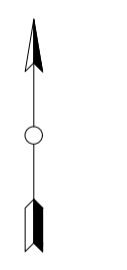

NO	ISSUE	DRAWN	CHKD	APPRD	DATE	REVISION NOTES
6	FG	BD	EB		2024-03-11	Minor amendments (indicative heritage added, key update)
5	FG	JM	BD		2024-03-04	Minor amendments (OHL constraint buffer update)
4	FG	JM	BD		2024-01-24	Minor amend (background mapping)
3	FG	JM	BD		2024-01-18	Drawing title, planning boundary & ProC update

PURPOSE	PERMITTING	COORDINATES	OSGB 1936
SCALE	1:1,000 @ A1	DATUM	N/A
LAYOUT DWG	N/A	T.LAYOUT NO.	N/A

PROJECT TITLE
NUNEHAM SOLAR FARM

DRAWING TITLE
FIGURE 5 PLANNING INFRASTRUCTURE LAYOUT ENLARGEMENTS


RES DRAWING NUMBER
04531-RES-LAY-DR-PT-004 REV **6**

THIS DRAWING IS THE PROPERTY OF RENEWABLE ENERGY SYSTEMS LIMITED AND NO REPRODUCTION MAY BE MADE IN WHOLE OR IN PART WITHOUT PERMISSION




BEAUFORT COURT,
EGG FARM LANE,
KINGS LANGLEY,
HERTS WD4 8LR, UK
TEL: +44 (0) 1923 292000
WWW.RES-GROUP.COM

- KEY:**
- ▭ PLANNING BOUNDARY (OUTSIDE EDGE OF LINE DENOTES BOUNDARY)
 - ▭ PROPOSED ACCESS TRACK
 - ▭ PUBLIC RIGHT OF WAY DEFINITIVE MAP (PRoW)
 - ▭ PERMISSIVE PATH
 - INDICATIVE SOLAR PV ARRAY
 - ▭ INVERTER
 - ▭ INVERTER HARDSTAND
 - ▭ SUBSTATION COMPOUND
 - ▭ TEMPORARY CONSTRUCTION COMPOUND
 - FENCE LINE
 - GATE (FENCE)
 - ✱ WATERCOURSE CROSSING
 - ⬠ EXISTING HEDGEROW GAP TO BE ENLARGED
 - ⬠ PRoW CROSSING POINT
 - ⬠ UPDATED PRoW ACCESS
 - ⬠ INDICATIVE HERITAGE INTERPRETATION BOARD
 - ▴ CCTV

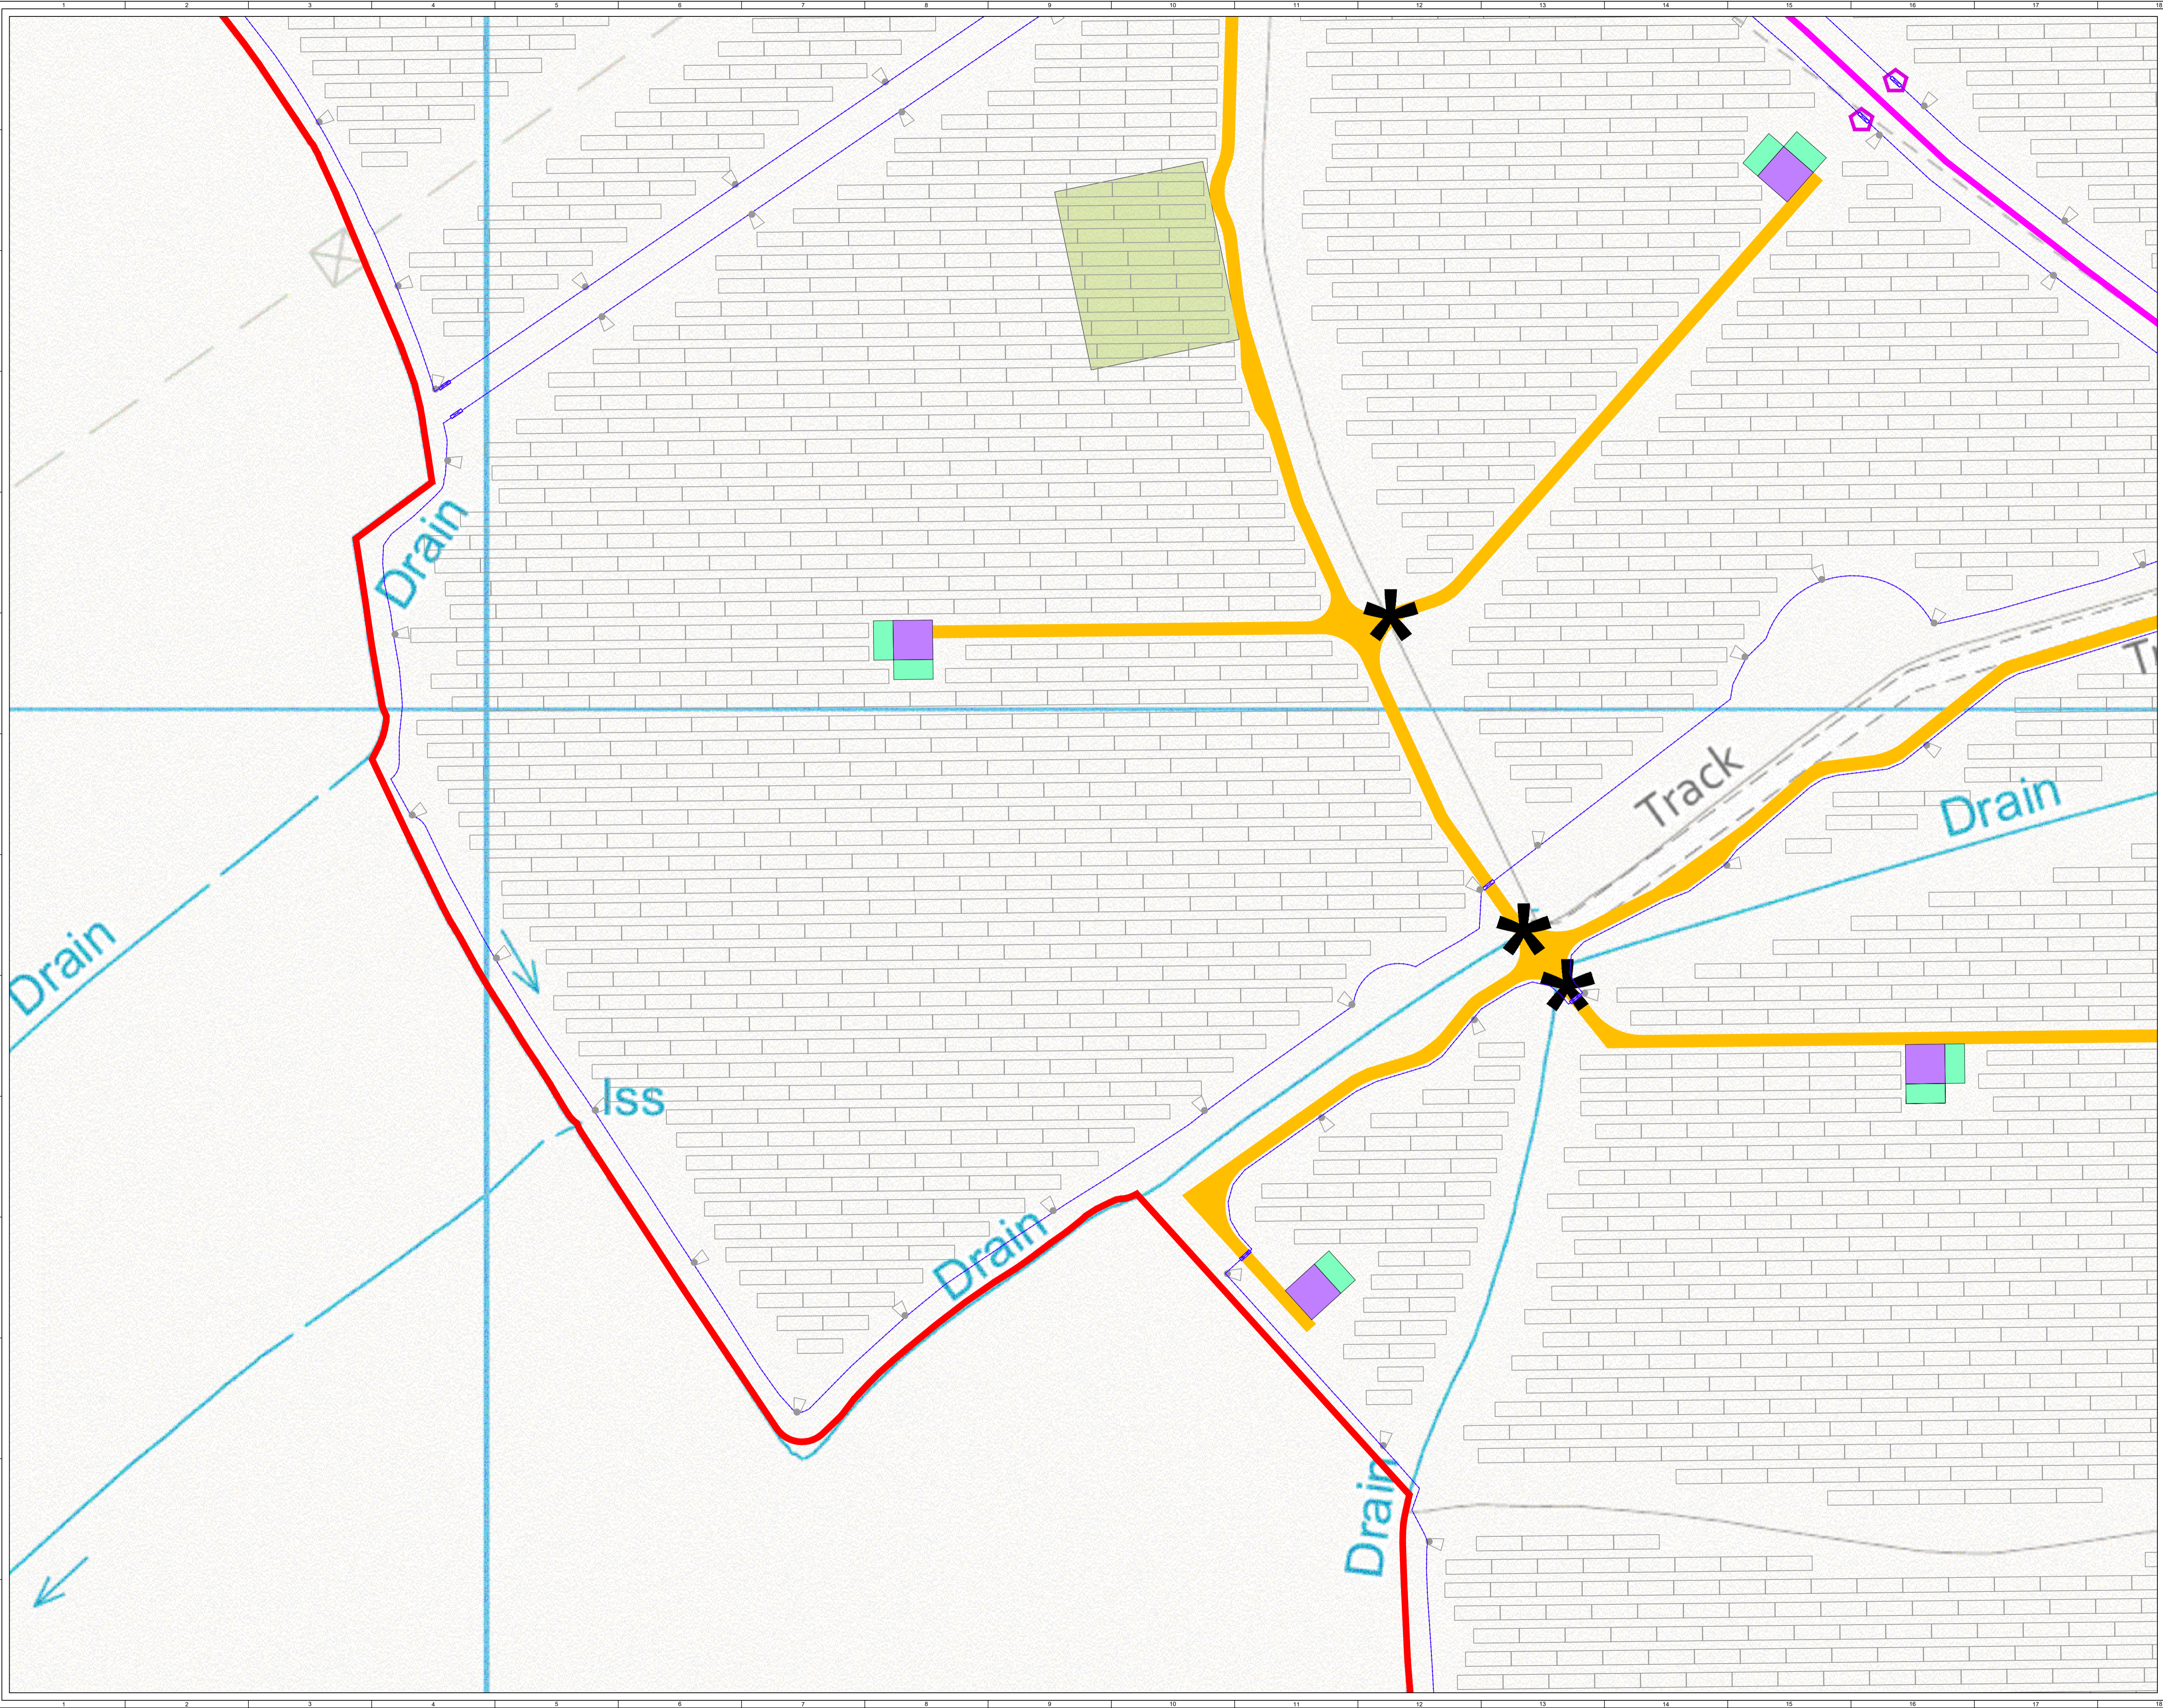

SITE LOCATION - NOT TO SCALE

SHEET 3 OF 6

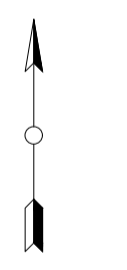


6	FG	BD	EB	2024-03-11	Minor amendments (indicative heritage added, key update)
5	FG	JM	BD	2024-03-04	Minor amendments (OHL constant buffer update)
4	FG	JM	BD	2024-01-24	Minor amend (background mapping)
3	FG	JM	BD	2024-01-18	Drawing title, planning boundary & ProC update
ISSUE	DRAWN	CHKD	APPD	DATE	REVISION NOTES

PURPOSE	PERMITTING	COORDINATES	OSGB 1936
SCALE	1:1,000 @ A1	DATUM	N/A
LAYOUT DWG	N/A	T.LAYOUT NO.	N/A


PROJECT TITLE	NUNEHAM SOLAR FARM		
DRAWING TITLE	FIGURE 5 PLANNING INFRASTRUCTURE LAYOUT ENLARGEMENTS		
RES DRAWING NUMBER	04531-RES-LAY-DR-PT-004	REV	6

- KEY:**
- PLANNING BOUNDARY
(OUTSIDE EDGE OF LINE DENOTES BOUNDARY)
 - PROPOSED ACCESS TRACK
 - PUBLIC RIGHT OF WAY DEFINITIVE MAP (PRoW)
 - PERMISSIVE PATH
 - INDICATIVE SOLAR PV ARRAY
 - INVERTER
 - INVERTER HARDSTAND
 - SUBSTATION HARDSTAND
 - TEMPORARY CONSTRUCTION COMPOUND
 - FENCE LINE
 - GATE (FENCE)
 - ✱ WATERCOURSE CROSSING
 - ✱ EXISTING HEDGEROW GAP TO BE ENLARGED
 - ✱ PRoW CROSSING POINT
 - ✱ UPDATED PRoW ACCESS
 - ◁ INDICATIVE HERITAGE INTERPRETATION BOARD
 - ◁ CCTV

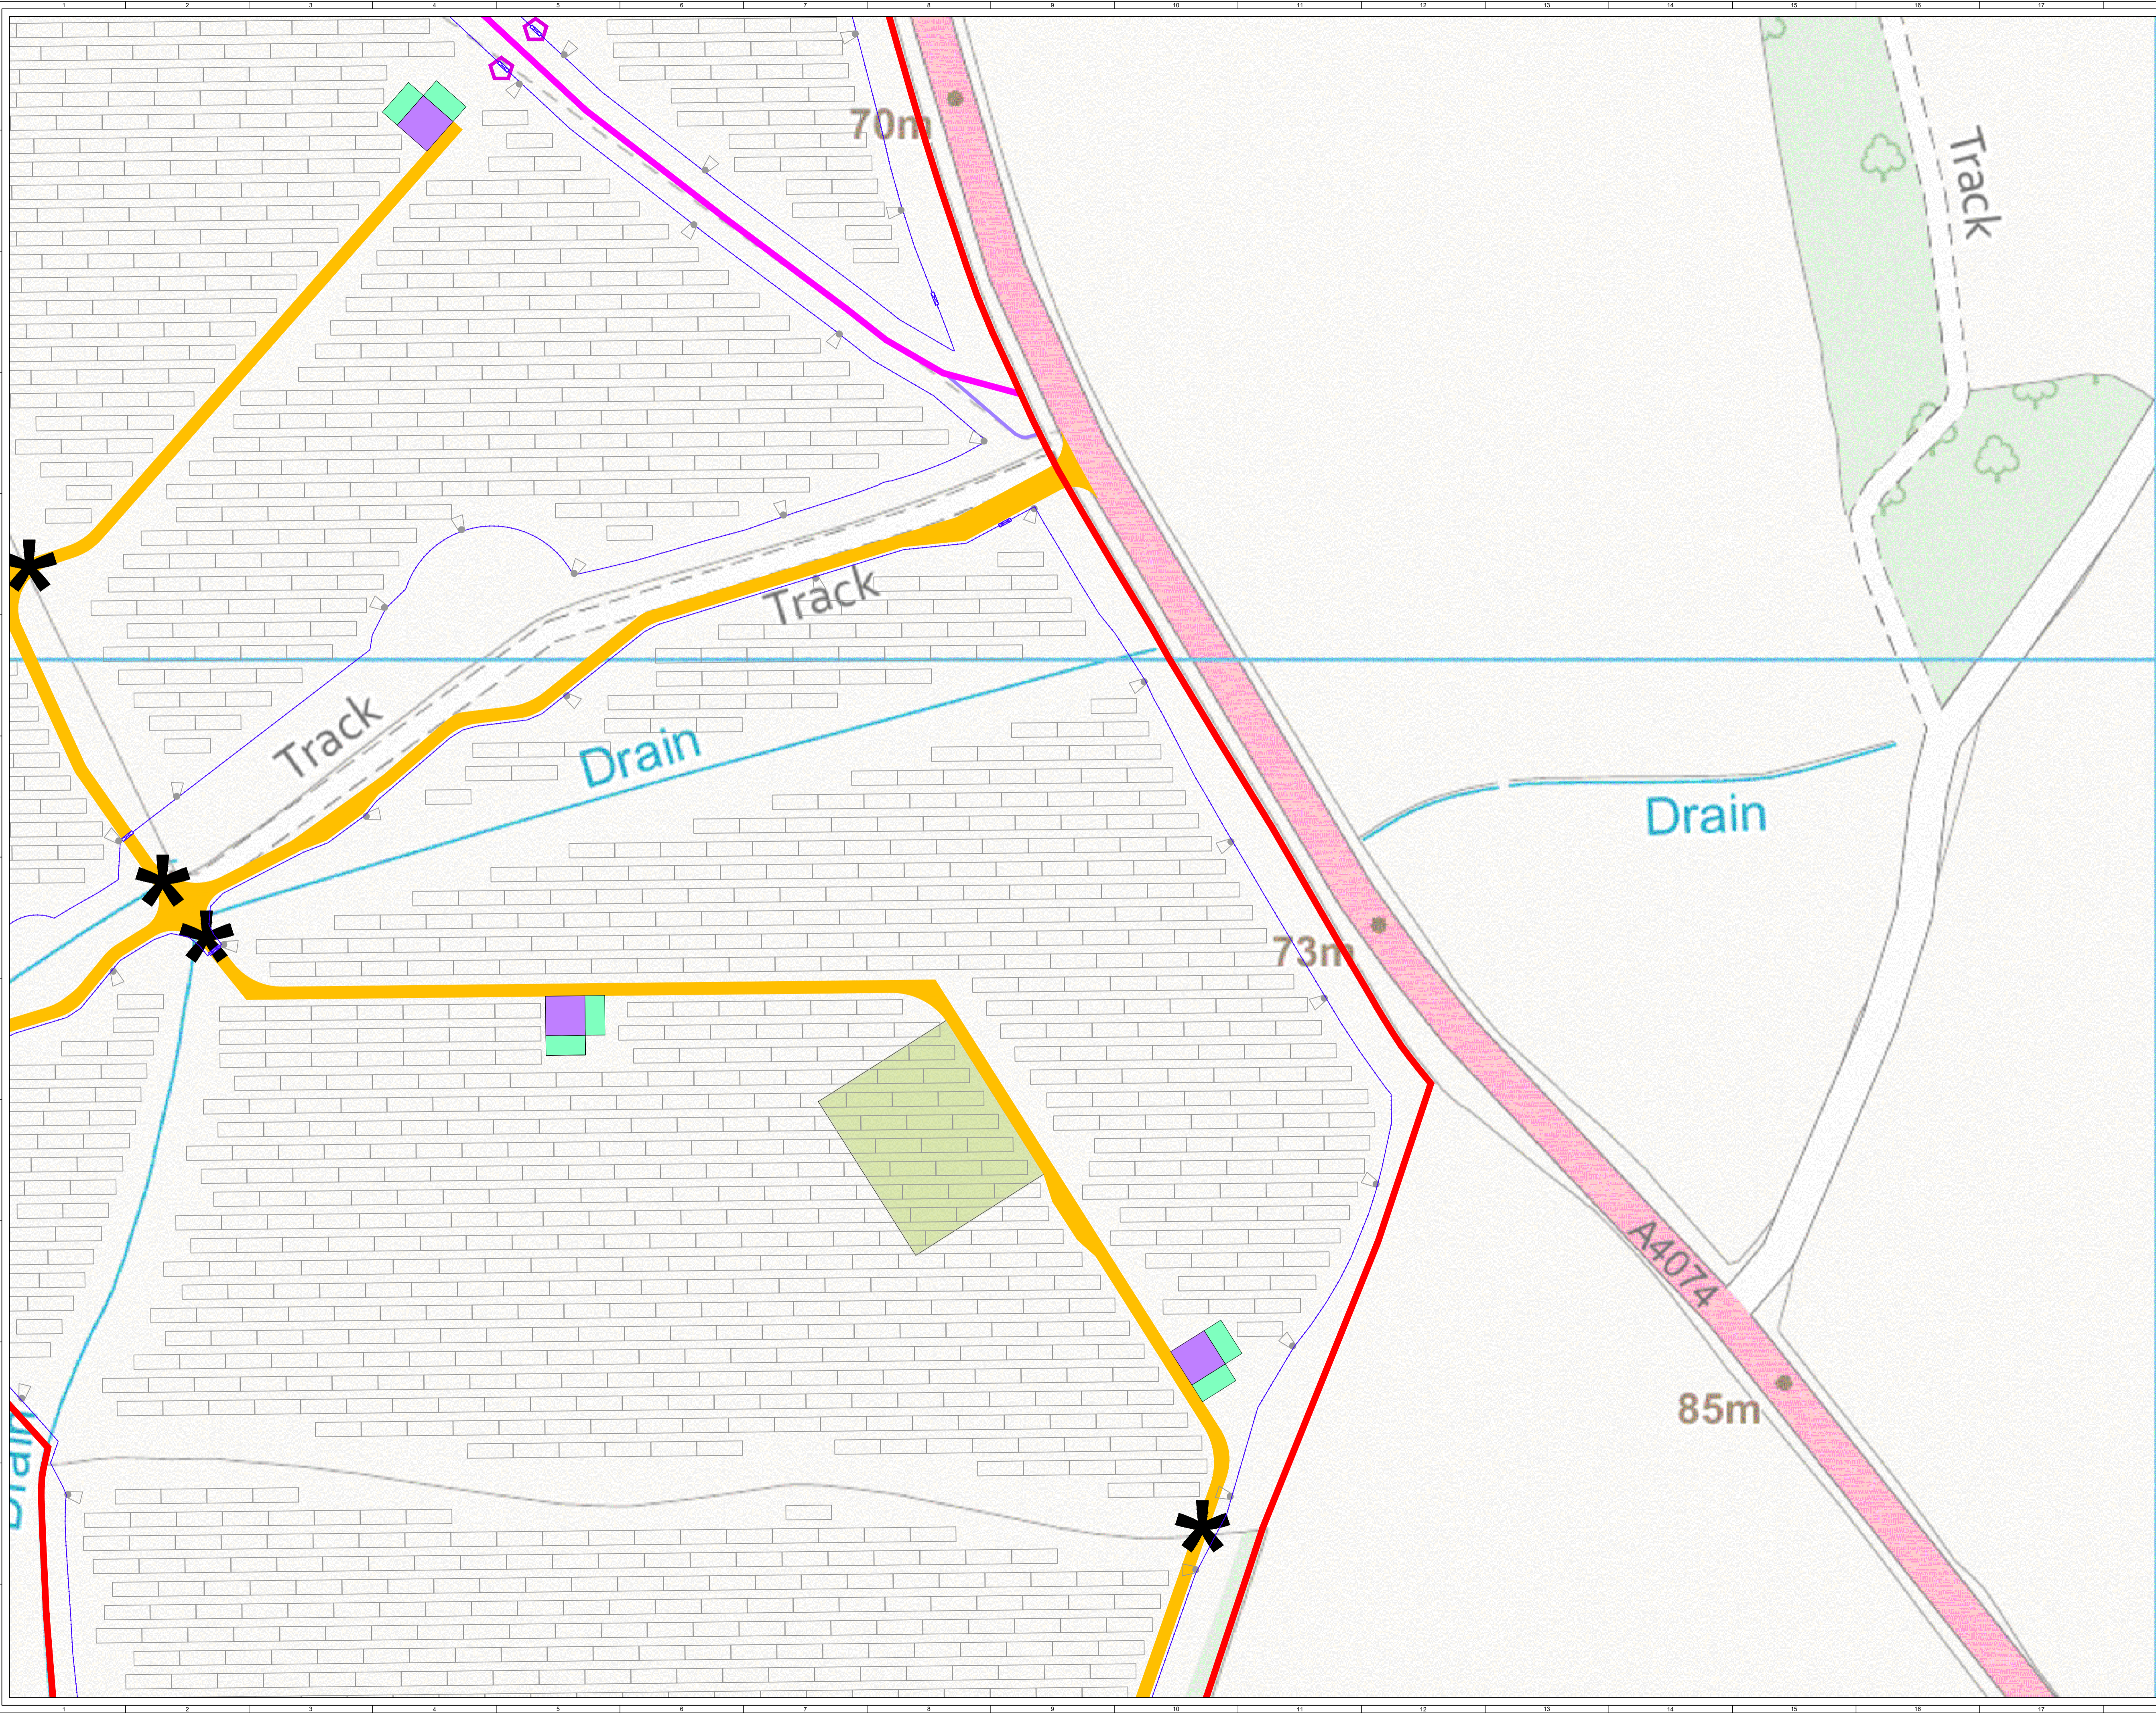

SITE LOCATION - NOT TO SCALE

SHEET 5 OF 6

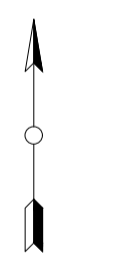


ISSUE	DRAWN	CHKD	APPRD	DATE	REVISION NOTES
6	FG	BD	EB	2024-03-11	Minor amendments (indicative heritage added, key update)
5	FG	JM	BD	2024-03-04	Minor amendments (OHL constraint buffer update)
4	FG	JM	BD	2024-01-24	Minor amend (background mapping)
3	FG	BD	BD	2024-01-18	Drawing title, planning boundary & ProC update

PURPOSE		COORDINATES	
PERMITTING		OSGB 1936	
SCALE	1:1,000 @ A1	DATUM	N/A
LAYOUT DWG	N/A	T.LAYOUT NO.	N/A
PROJECT TITLE			
NUNEHAM SOLAR FARM			
DRAWING TITLE			
FIGURE 5 PLANNING INFRASTRUCTURE LAYOUT ENLARGEMENTS			
RES DRAWING NUMBER	04531-RES-LAY-DR-PT-004		REV 6

THIS DRAWING IS THE PROPERTY OF RENEWABLE ENERGY SYSTEMS LIMITED AND NO REPRODUCTION MAY BE MADE IN WHOLE OR IN PART WITHOUT PERMISSION


BEAUFORT COURT,
EGG FARM LANE,
KNOS LANGLEY,
HERTS WD4 8LR, UK
TEL: +44 (0) 1923 29000
WWW.RES-GROUP.COM

- KEY:**
- PLANNING BOUNDARY
(OUTSIDE EDGE OF LINE DENOTES BOUNDARY)
 - PROPOSED ACCESS TRACK
 - PUBLIC RIGHT OF WAY DEFINITIVE MAP (PRoW)
 - PERMISSIVE PATH
 - INDICATIVE SOLAR PV ARRAY
 - INVERTER
 - INVERTER HARDSTAND
 - SUBSTATION COMPOUND
 - TEMPORARY CONSTRUCTION COMPOUND
 - FENCE LINE
 - GATE (FENCE)
 - ✱ WATERCOURSE CROSSING
 - EXISTING HEDGEROW GAP TO BE ENLARGED
 - PRoW CROSSING POINT
 - UPDATED PRoW ACCESS
 - INDICATIVE HERITAGE INTERPRETATION BOARD
 - ◁ CCTV

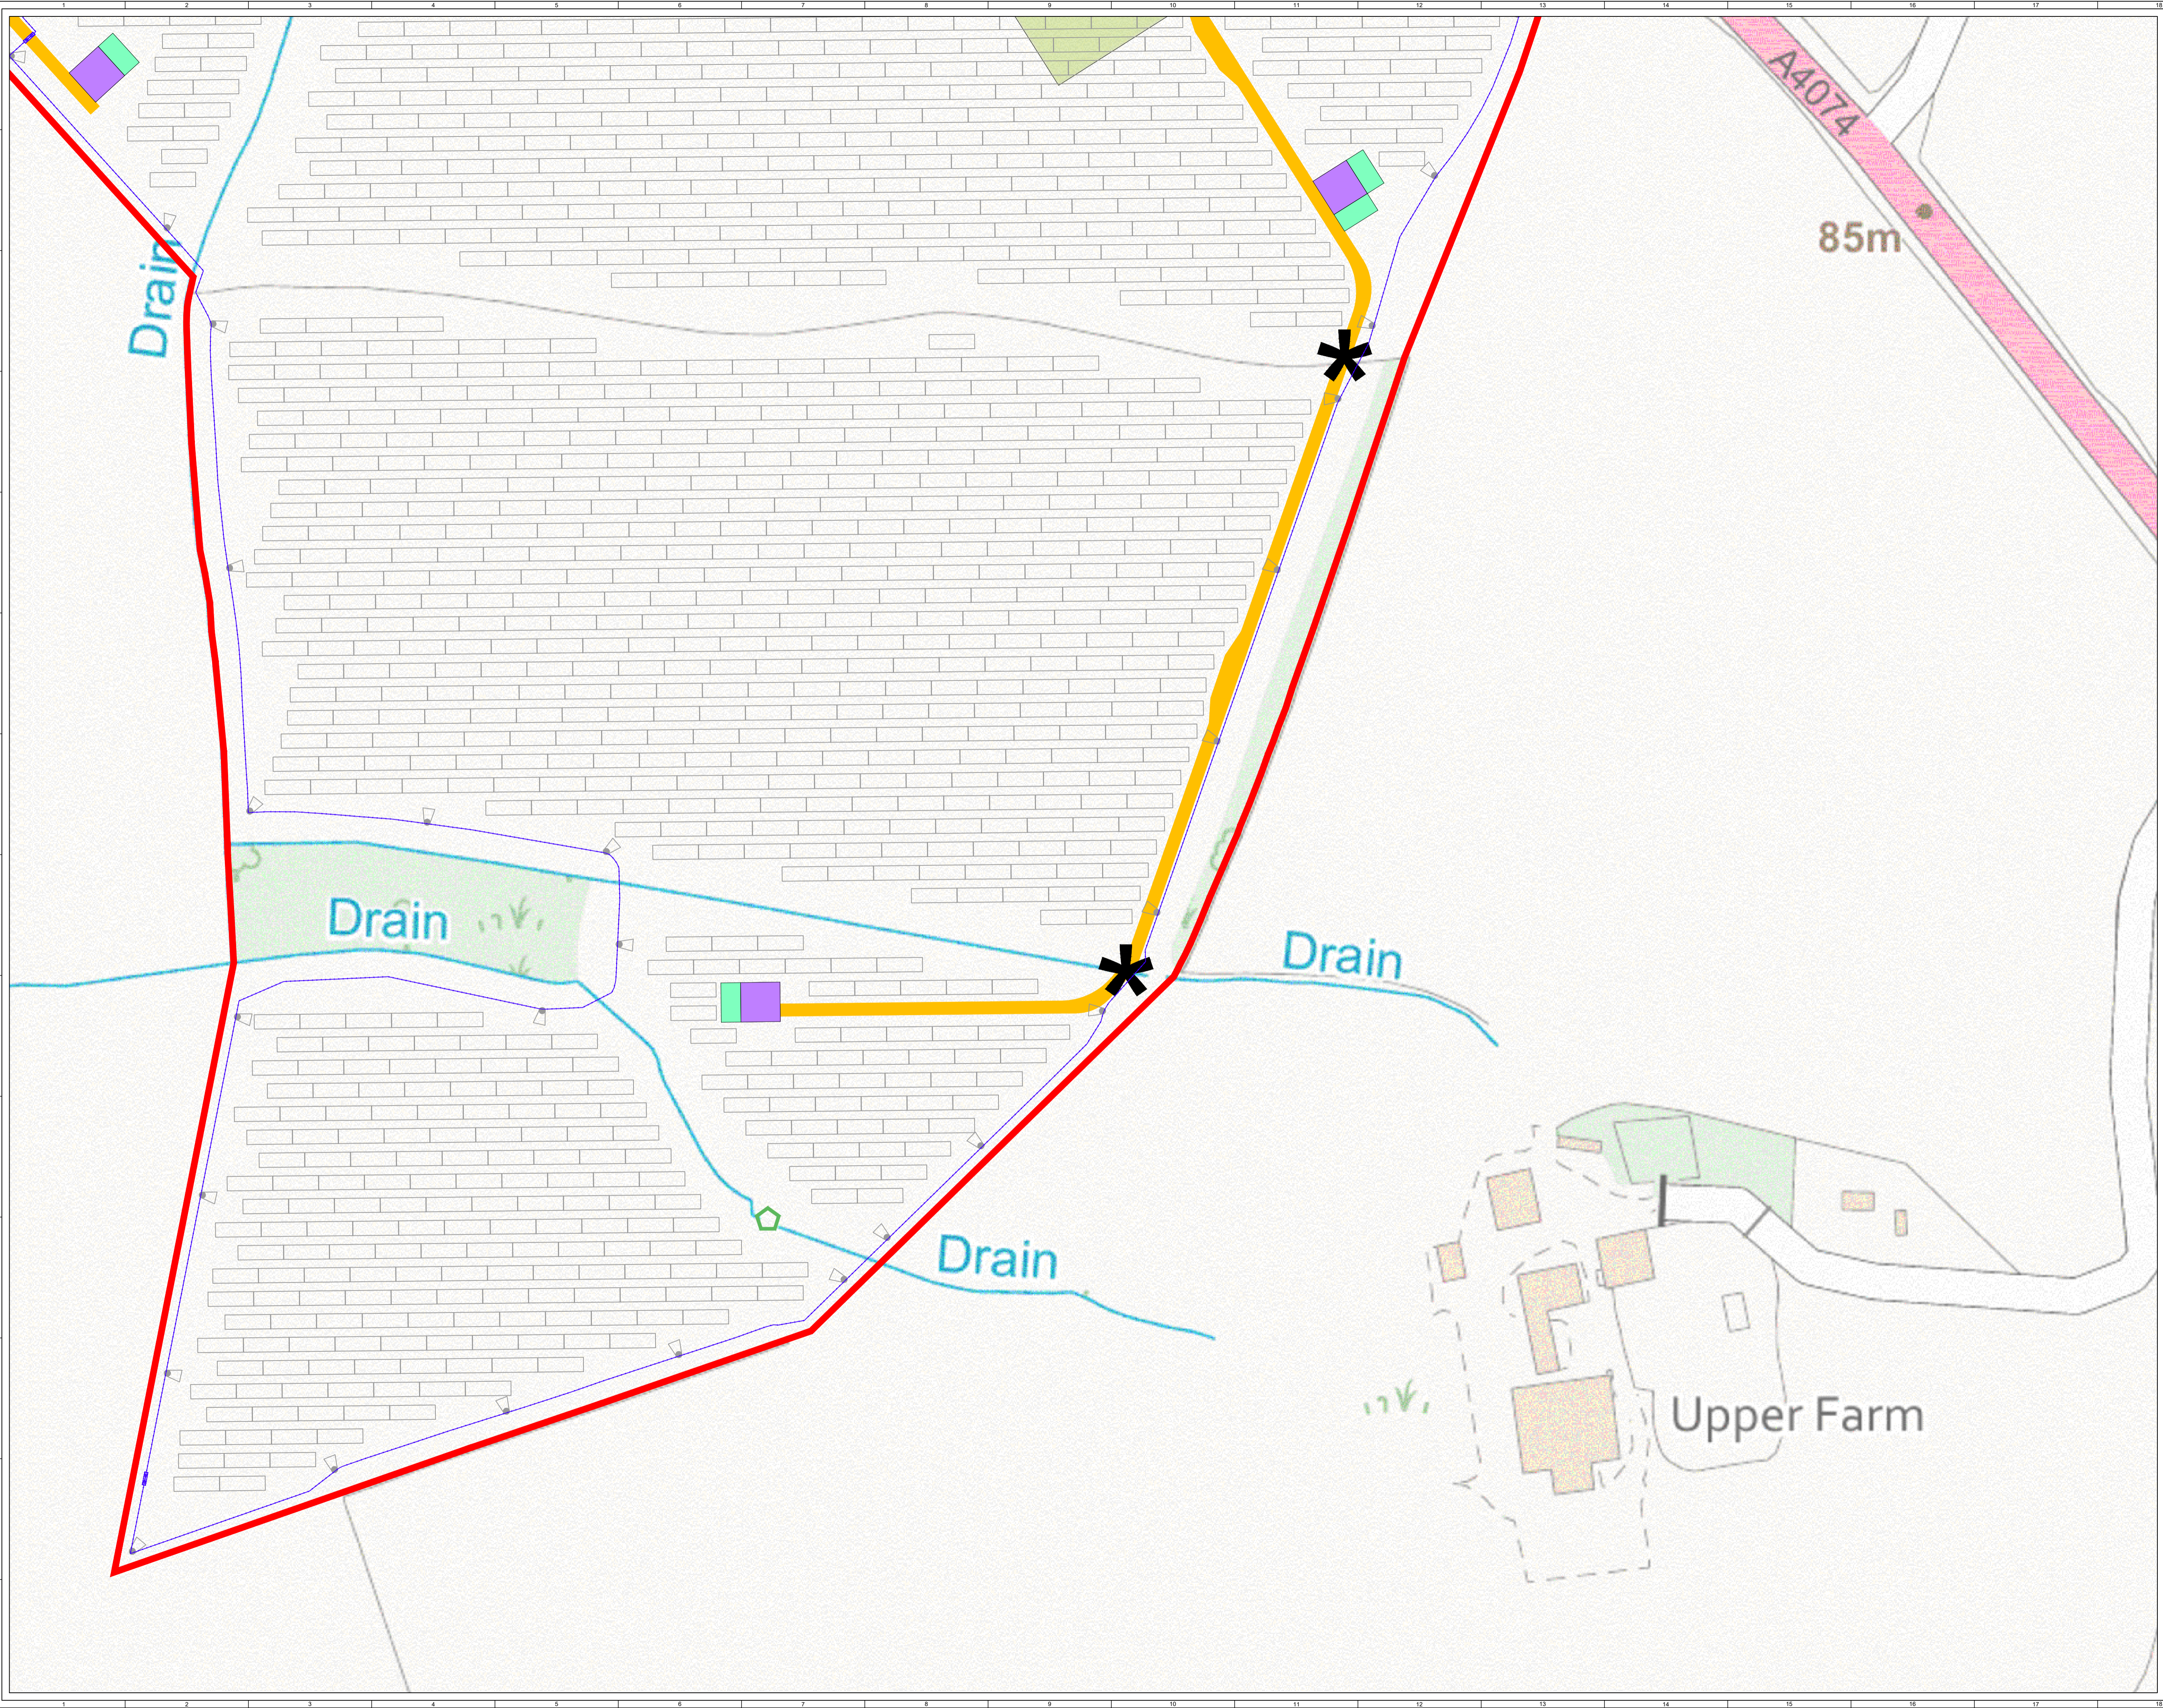

SITE LOCATION - NOT TO SCALE

SHEET 6 OF 6

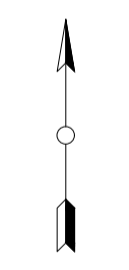

ISSUE	DRAWN	CHKD	APPRD	DATE	REVISION NOTES
6	FG	BD	EB	2024-03-11	Minor amendments (indicative heritage added, key update)
5	FG	JM	BD	2024-03-04	Minor amendments (OHL constant buffer update)
4	FG	JM	BD	2024-01-24	Minor amend (background mapping)
3	FG	JM	BD	2024-01-18	Drawing title, planning boundary & PoC update

PURPOSE		COORDINATES	
PERMITTING		OSGB 1936	
SCALE	1:1,000 @ A1	DATUM	N/A
LAYOUT DWG	N/A	T-LAYOUT NO.	N/A
PROJECT TITLE			
NUNEHAM SOLAR FARM			
DRAWING TITLE			
FIGURE 5 PLANNING INFRASTRUCTURE LAYOUT ENLARGEMENTS			
RES DRAWING NUMBER	04531-RES-LAY-DR-PT-004		REV 6

THIS DRAWING IS THE PROPERTY OF RENEWABLE ENERGY SYSTEMS LIMITED AND NO REPRODUCTION MAY BE MADE IN WHOLE OR IN PART WITHOUT PERMISSION

BEAUFORT COURT,
EGG FARM LANE,
KINGS LANGLEY,
HERTS WD4 8LR, UK
TEL: +44 (0) 1923 290200
WWW.RES-GROUP.COM